



NOTES

1. No dimensions are to be scaled from this drawing except for planning purposes.
2. Contractors must verify all figured dimensions on site before commencing any work or making any stop drawings.
3. This drawing is the sole copyright of Savills and no part may be reproduced without the written consent of the above.
4. Site Location Plans are prepared from the Ordnance Survey Map with the sanction of the Controller of H.M. Stationery Office. Crown Copyright Reserved.

LEGEND

- RETAIL / OFFICE SPACE
- CIRCULATION/SERVICES
- MEETING SPACE
- STRUCTURE REMOVED

OPTION 2,3 & 4

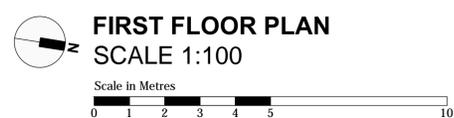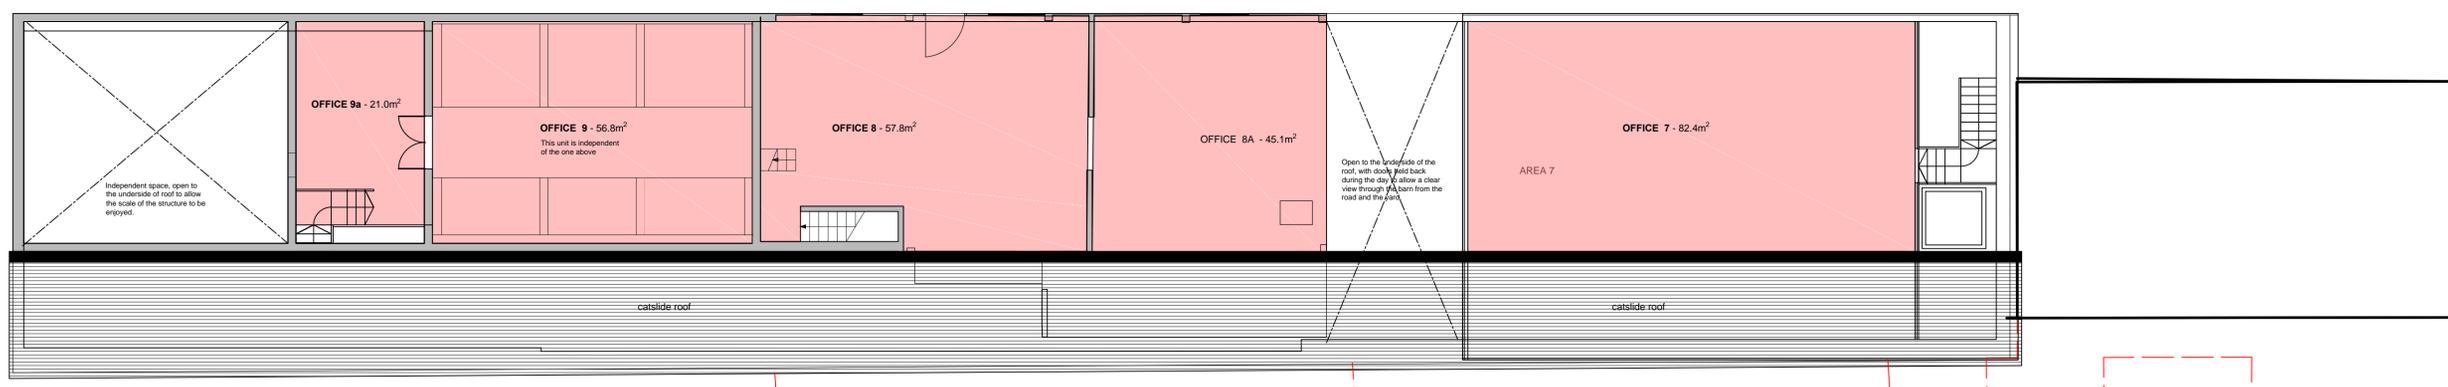

DEVELOPMENT SCHEDULE		
NAME	N.I.A (m²)	NOTES
OFFICE 1	115	
OFFICE 2	30	
OFFICE 3	50	
OFFICE 4	58	
RETAIL 5	60	Unit 16 Development as option 3 a
RETAIL 6	60	Unit 16 Development as option 3 a
OFFICE 7	82	
OFFICE 8	57	
OFFICE 9a	45	ANCILLARY OFFICE AREA
OFFICE 9	58	
OFFICE 9a	21	ANCILLARY OFFICE ARE
EVENT / MEETING	65	
GF CIRCULATION	124	
GF WC'S/STORAGE	30	
GF KITCHEN	11	

Rev	Description	By	Date
Drawing Status			
FEASIBILITY			
			
RURAL CONSULTANCY SERVICES Savills (UK) Limited Exchange House, Petworth West Sussex. GU28 0BF			
Telephone: + 44 (0)1798 345 980 Fax: + 44 (0)1798 345 998 www.savills.co.uk			 Chartered Practice
Client			
BRIGHTON & HOVE CITY COUNCIL			
Project			
STANMER PARK			
Drawing Title			
LONG BARN PROPOSED FIRST FLOOR PLAN OPTION 2, 3 & 4			
Scale	Date	Drawn	Checked
1:100 @ A1	MAY 16	/	ND
Drawing Number	Rev.	Project Number	
111	/	PWRU1056777	

589

