

**NOTES**  
 1. No dimensions are to be scaled from this drawing except for planning purposes.  
 2. Contractors must verify all figured dimensions on site before commencing any work or making any stop drawings.  
 3. This drawing is the sole copyright of Savills and no part may be reproduced without the written consent of the above.  
 4. Site Location Plans are prepared from the Ordnance Survey Map with the sanction of the Controller of H.M. Stationery Office. Crown Copyright Reserved.

Site Area = 6947.8 m<sup>2</sup>

DEVELOPMENT SCHEDULE				
UNIT	NAME	G.E.A (m <sup>2</sup> )	G.I.A (m <sup>2</sup> )	NOTES
1	North Cattle Shelter	136.6	120.0	Repair
2	Bull House	40.5	34.8	Convert to WCs
3	East Cattle Shelter	169.0	149.4	Repair
4	East Stable & Shelter	118.5	101.3	Repair
5	East Bull House	30.1	23.8	Convert to WC's
6	East Stables	92.3	79.2	Repair
7*	Long Barn	553.5	873.5	Savills Scheme
8	Cart Shed	68.1	60.6	Wind & weather tight
9	Storehouse	82.8	75.1	Wind & weather tight
10	West Stable/Dovecote	66.6	59.6	Wind & weather tight
11	West Garage/Store	130.9	114.6	Wind & weather tight
12	Forge - North Garage	154.0	141.8	Wind & weather tight
13	Dairy	84.4	75.6	Partial Demolition with Repair
14	Central Small Building	37.2	32.2	Removed
15	Covered Cattleyard	393.9		Removed
16	Calf House	347.2	328.7	Removed
17	Shed	2.3		Removed
18	Shed	3.3		Removed
19	WC	14.7		Repair
20	WC	10.6		Repair

## OPTION 2

**LEGEND**

	RETAIL / OFFICE SPACE
	WORKSHOP - WEATHER TIGHT ONLY
	WORKSHOP - CONSOLIDATE AND REPAIR
	CIRCULATION / SERVICES
	EDUCATION / INTERPRETATION
	STRUCTURE REMOVED

A References amended APB 26.05.16

Rev	Description	By	Date

Drawing Status

**FEASIBILITY**



**RURAL CONSULTANCY SERVICES**  
 Savills (UK) Limited  
 Exchange House, Petworth  
 West Sussex. GU28 0BF

Telephone: + 44 (0)1798 345 980  
 Fax: + 44 (0)1798 345 998  
 www.savills.co.uk



Client  
**BRIGHTON & HOVE CITY COUNCIL**

Project  
**STANMER PARK**


Drawing Title  
**SITE PLAN OPTION 2**

Scale	Date	Drawn	Checked
1:200 @ A1	MAY 16	MJ Z	ND
Drawing Number	Rev.	Project Number	
020	A	PWRU1056777	



### OPTION 2 SITE PLAN

SCALE 1:200

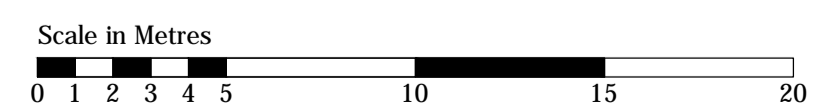

1691

