


PLANNING COMMITTEE ADDENDUM

2.00PM, WEDNESDAY, 4 FEBRUARY 2009 COUNCIL CHAMBER, HOVE TOWN HALL

ADDENDUM


ITEM	Page

184. TO CONSIDER AND DETERMINE PLANNING APPLICATIONS ON 1-4 THE PLANS LIST DATED 4 FEBRUARY 2009

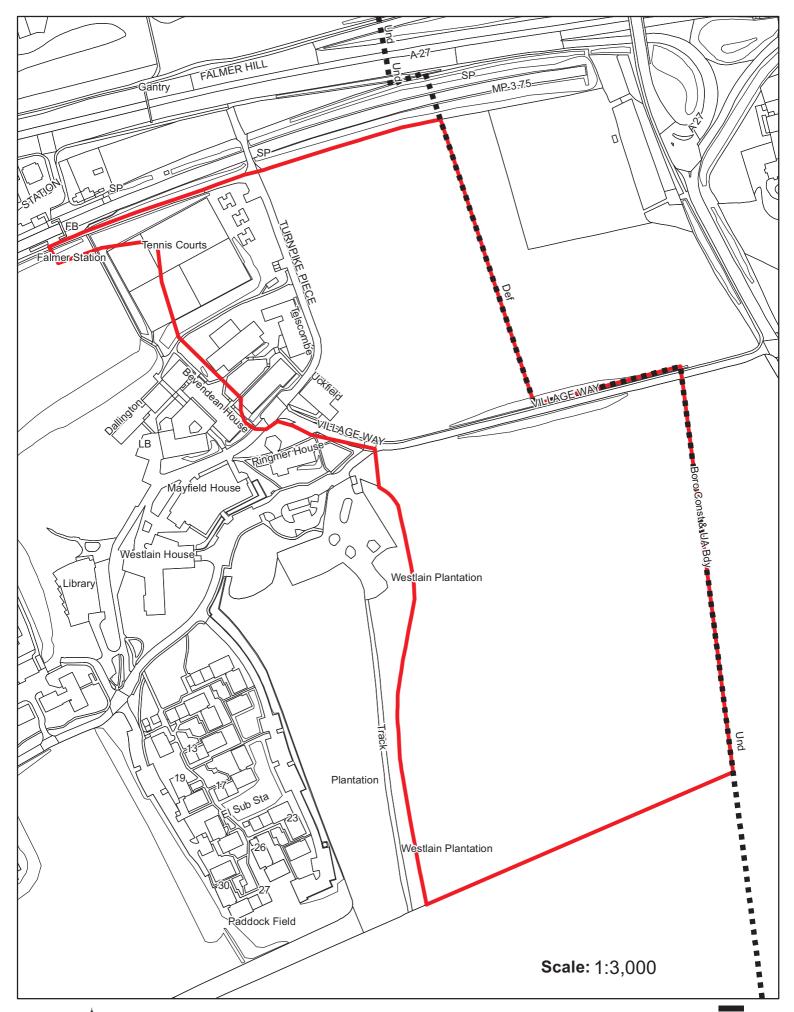



(c) Crown Copyright. All rights reserved.
Licence: 100020999, Brighton & Hove City Council. 2008.
Cities Revealed(R) copyright by The GeoInformation(R) Group, 2008 and Crown Copyright (c) All rights reserved.

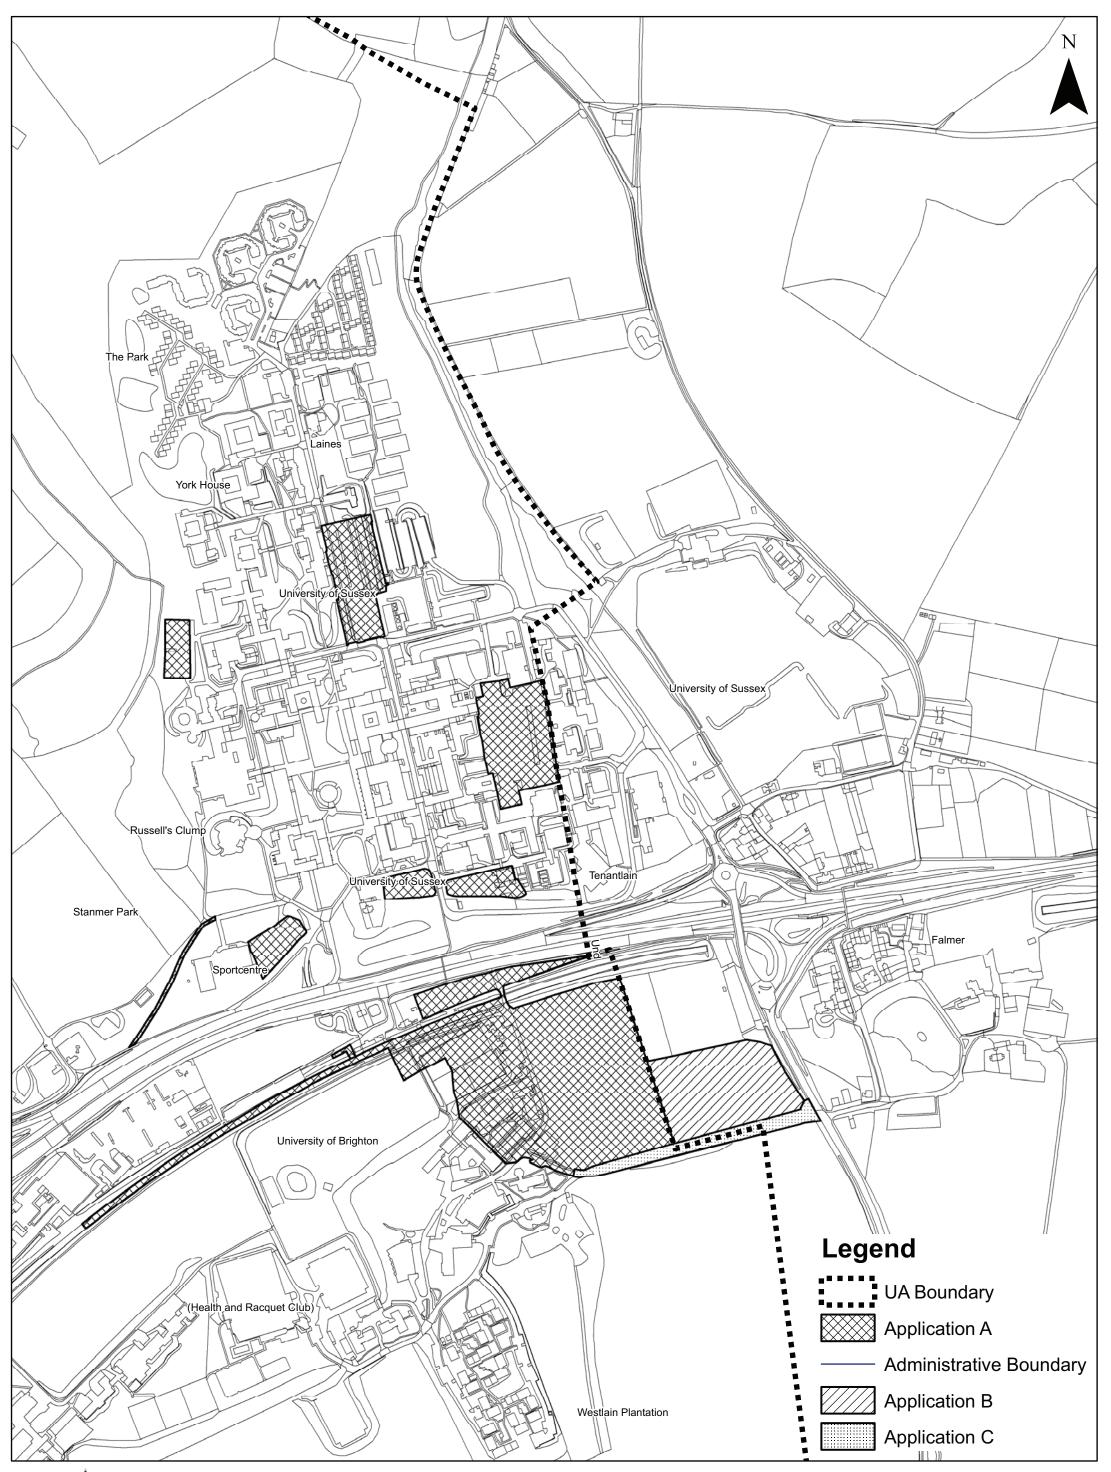



Scale: 1:5,000