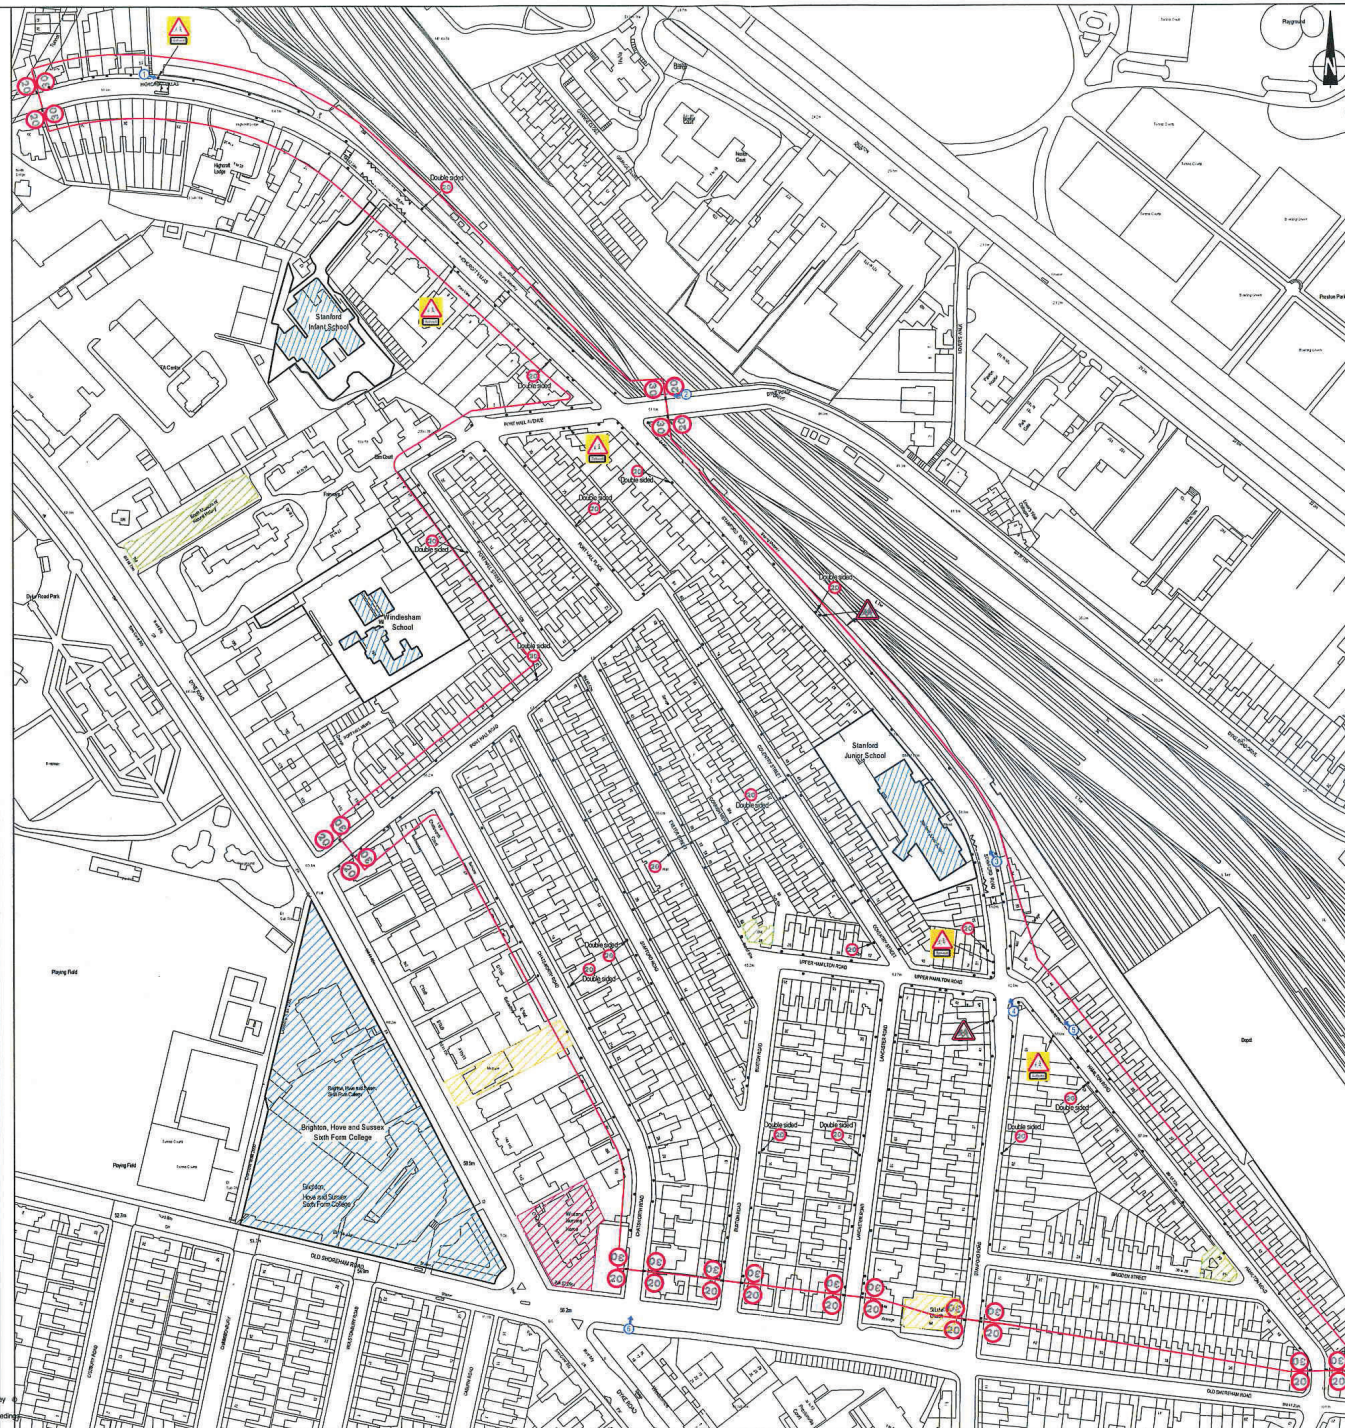
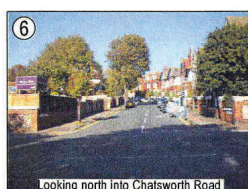
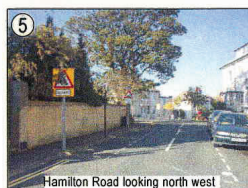
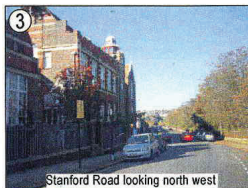



Photos taken 22nd October 2010

**Information:**

All signs are variations of Diag.670 (TSRGD)

Signs are placed back to back 200m or less on alternate sides of the carriageway.

20 mph repeater signs are located on existing lighting columns or sign posts

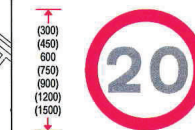Sign Measurements:

Size of terminal sign (other than at junctions):

Single carriageway or one-way road with an approach speed of 30mph - 600mm

Size of terminal sign (at junctions):

Single carriageway or one-way road with an approach speed of 30mph - 600mm

Single carriageway or one-way road with an approach speed of 40mph - 600mm

Size of repeater sign:

20mph speed limit - 300mm

Key:

Education (Blue hatched) Leisure (Yellow hatched)
Health/Community (Pink hatched) Religion (Green hatched)

Mark

Revision

SCALING NOTE: Do not scale from this drawing. If in doubt, ask.

UTILITIES NOTE: The position of any existing public or private sewers, utility services, plant or apparatus shown on this drawing is believed to be correct, but no warranty is made in respect of this. Other such plant or apparatus may also be present but not shown. The Contractor is therefore advised to undertake his own investigation where the presence of any existing sewers, services, plant or apparatus may affect his operations.

Drawing Issue Status

DRAFT

BHCC SPEED LIMIT REVIEW AREA AROUND STANFORD SCHOOLS

Client



Offices throughout the UK, continental Europe, Africa and Asia

www.peterbrett.com

© Peter Brett Associates LLP

RD0000

Tel: 0118 950 0765 Fax: 0118 959 7498

0118 959 7498

