


-  Traditional Agricultural Buildings
-  Modern Farm Buildings

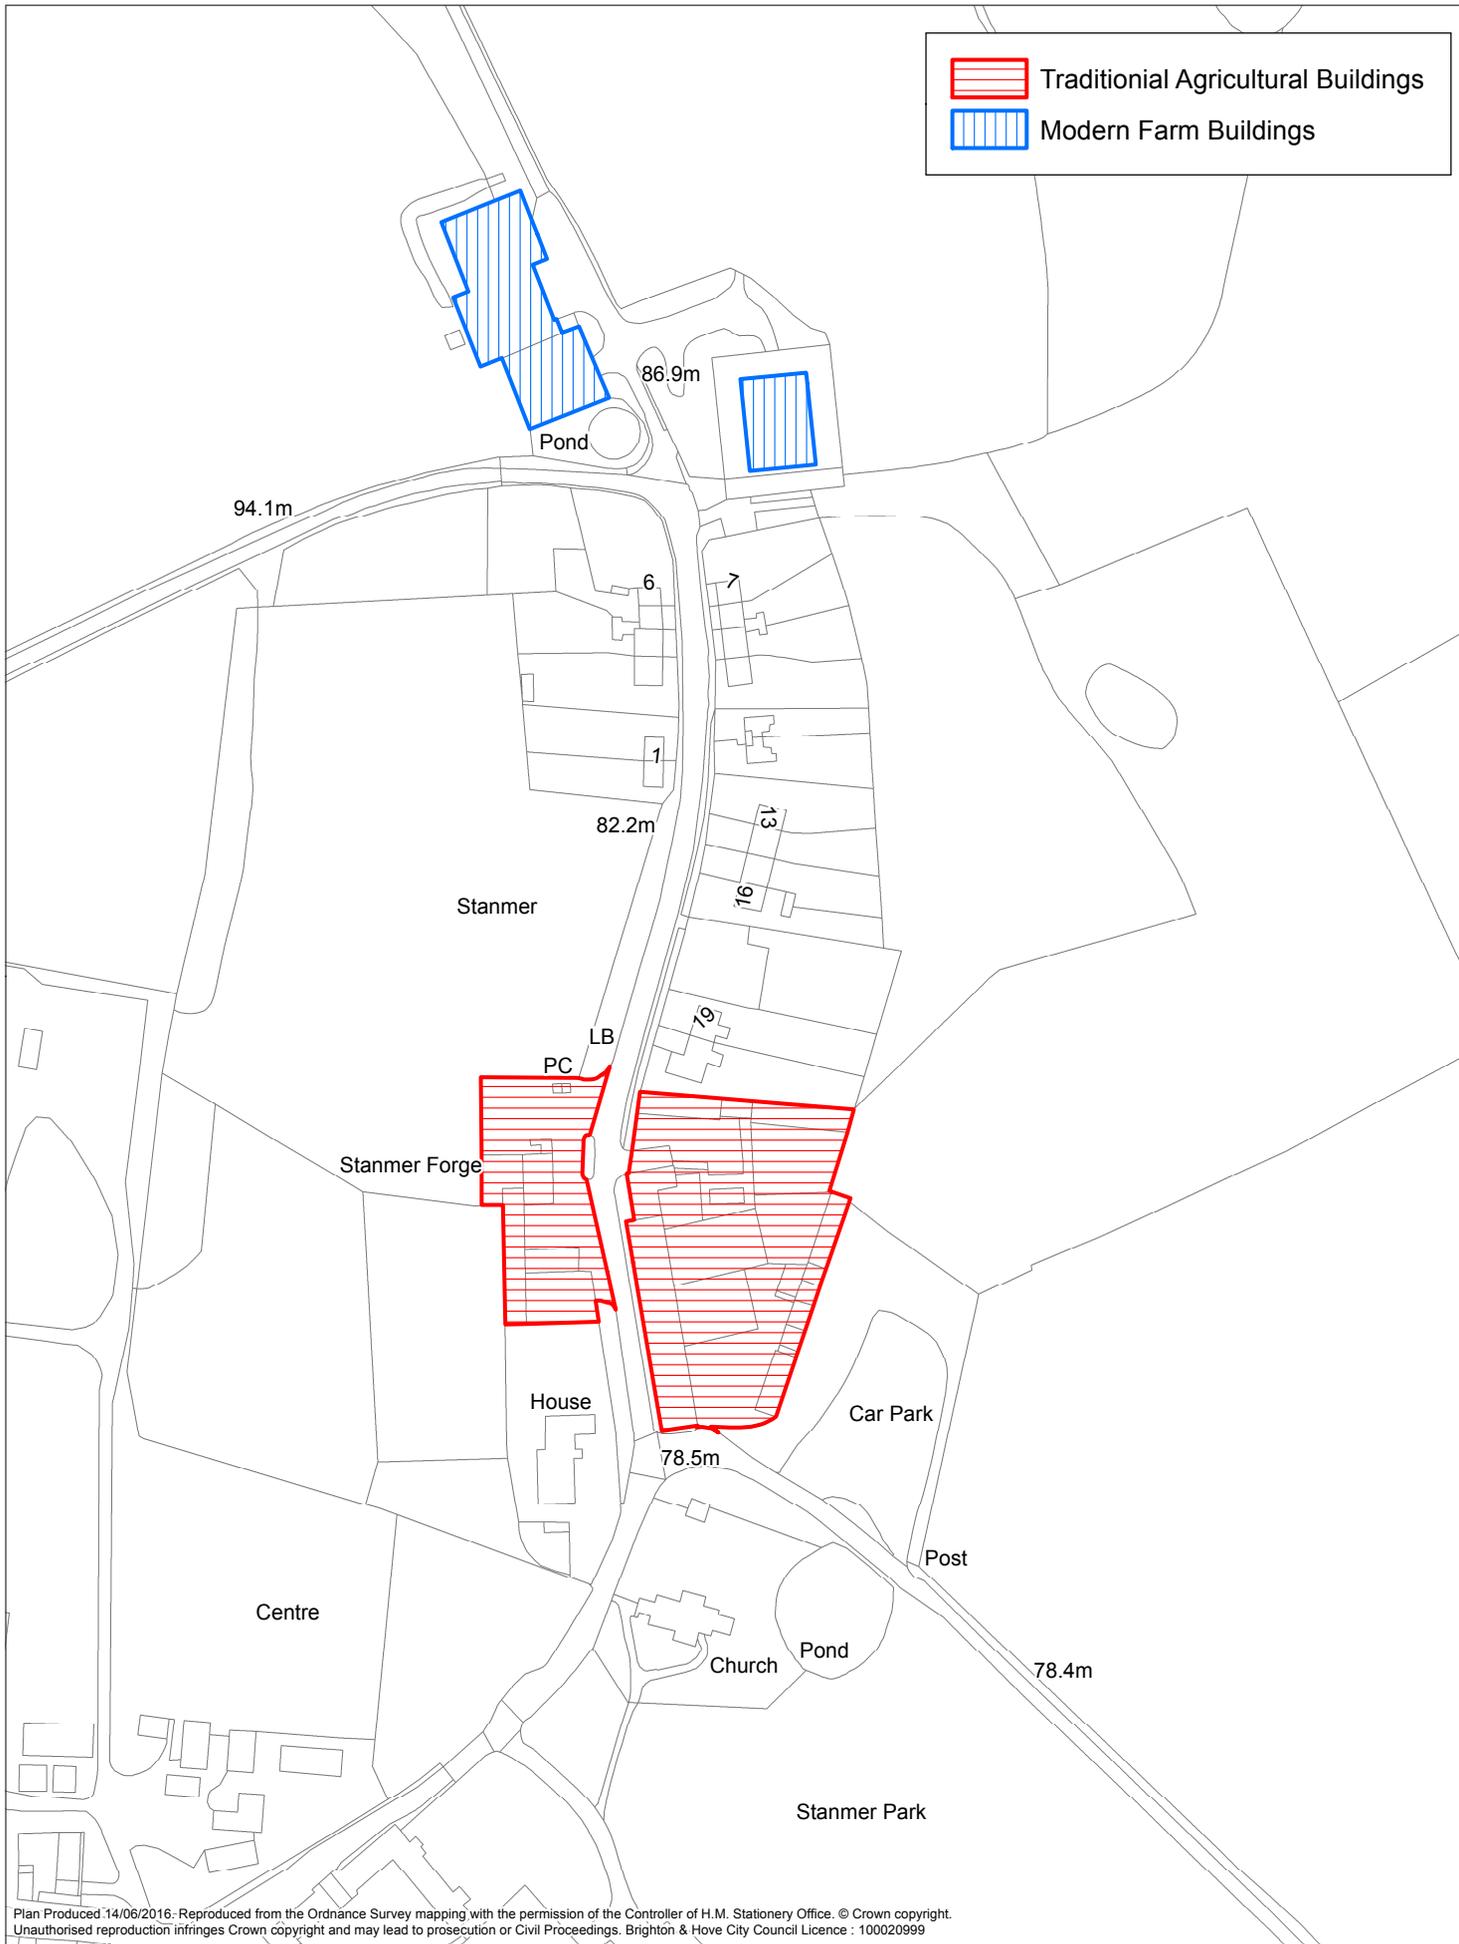

Plan Produced 14/06/2016; Reproduced from the Ordnance Survey mapping with the permission of the Controller of H.M. Stationery Office. © Crown copyright. Unauthorised reproduction infringes Crown copyright and may lead to prosecution or Civil Proceedings. Brighton & Hove City Council Licence : 100020999



Appendix 1 Location Plan

Scale 1:2,000
577



