


Appendix 5: Revised layout showing scheme to be taken forward to implementation

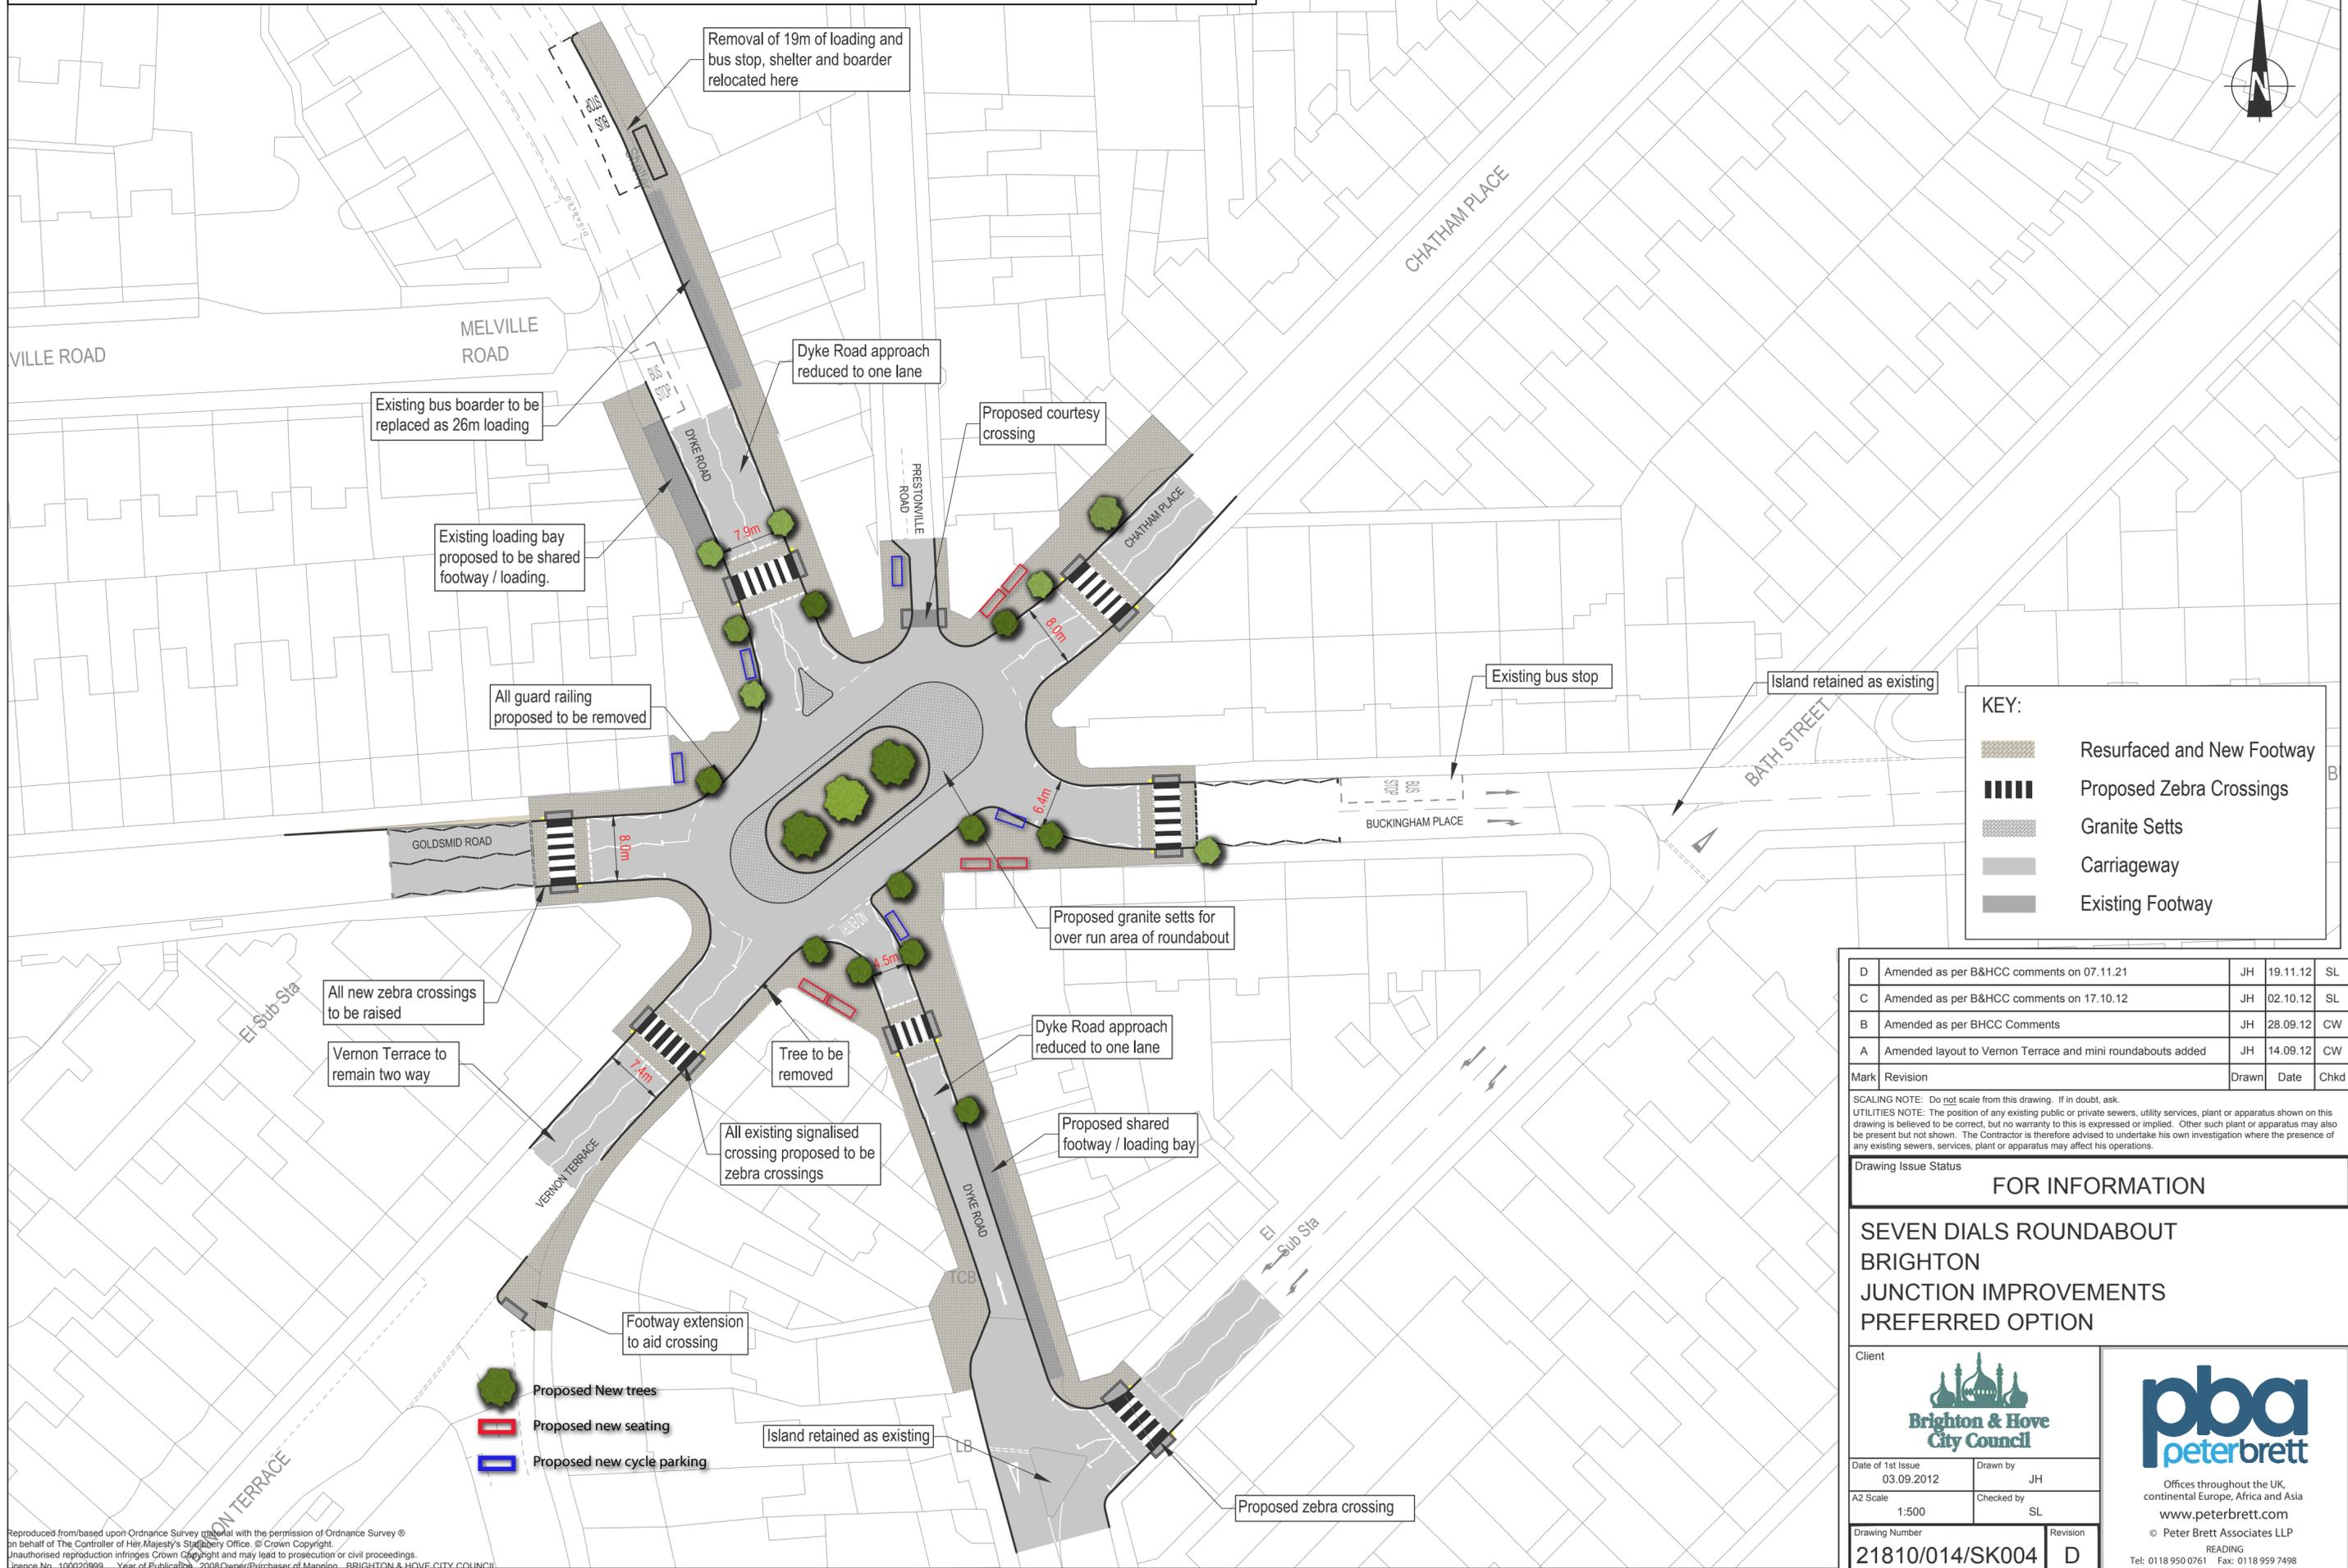

Reproduced from based upon Ordnance Survey material with the permission of Ordnance Survey © on behalf of The Controller of Her Majesty's Stationery Office. © Crown Copyright. Unauthorised reproduction infringes Crown Copyright and may lead to prosecution or civil proceedings. Licence No. 100020960 - Year of Publication: 2008 Owner/Buyer: Brighton & Hove City Council