

LICENSING PANEL (LICENSING ACT 2003 FUNCTIONS) ADDENDUM

10.00AM, MONDAY, 24 JUNE 2019

ROOM G90, HOVE TOWN HALL


Agendas and minutes are published on the council's website www.brighton-hove.gov.uk. Agendas are available to view five working days prior to the meeting date.

Electronic agendas can also be accessed through our meetings app available through [ModernGov: iOS/Windows/Android](#)


This agenda and all accompanying reports are printed on recycled paper

ADDENDUM

ITEM	Page
18 ANNOTATED PLANS- ARTIST RESIDENCE	5 - 10

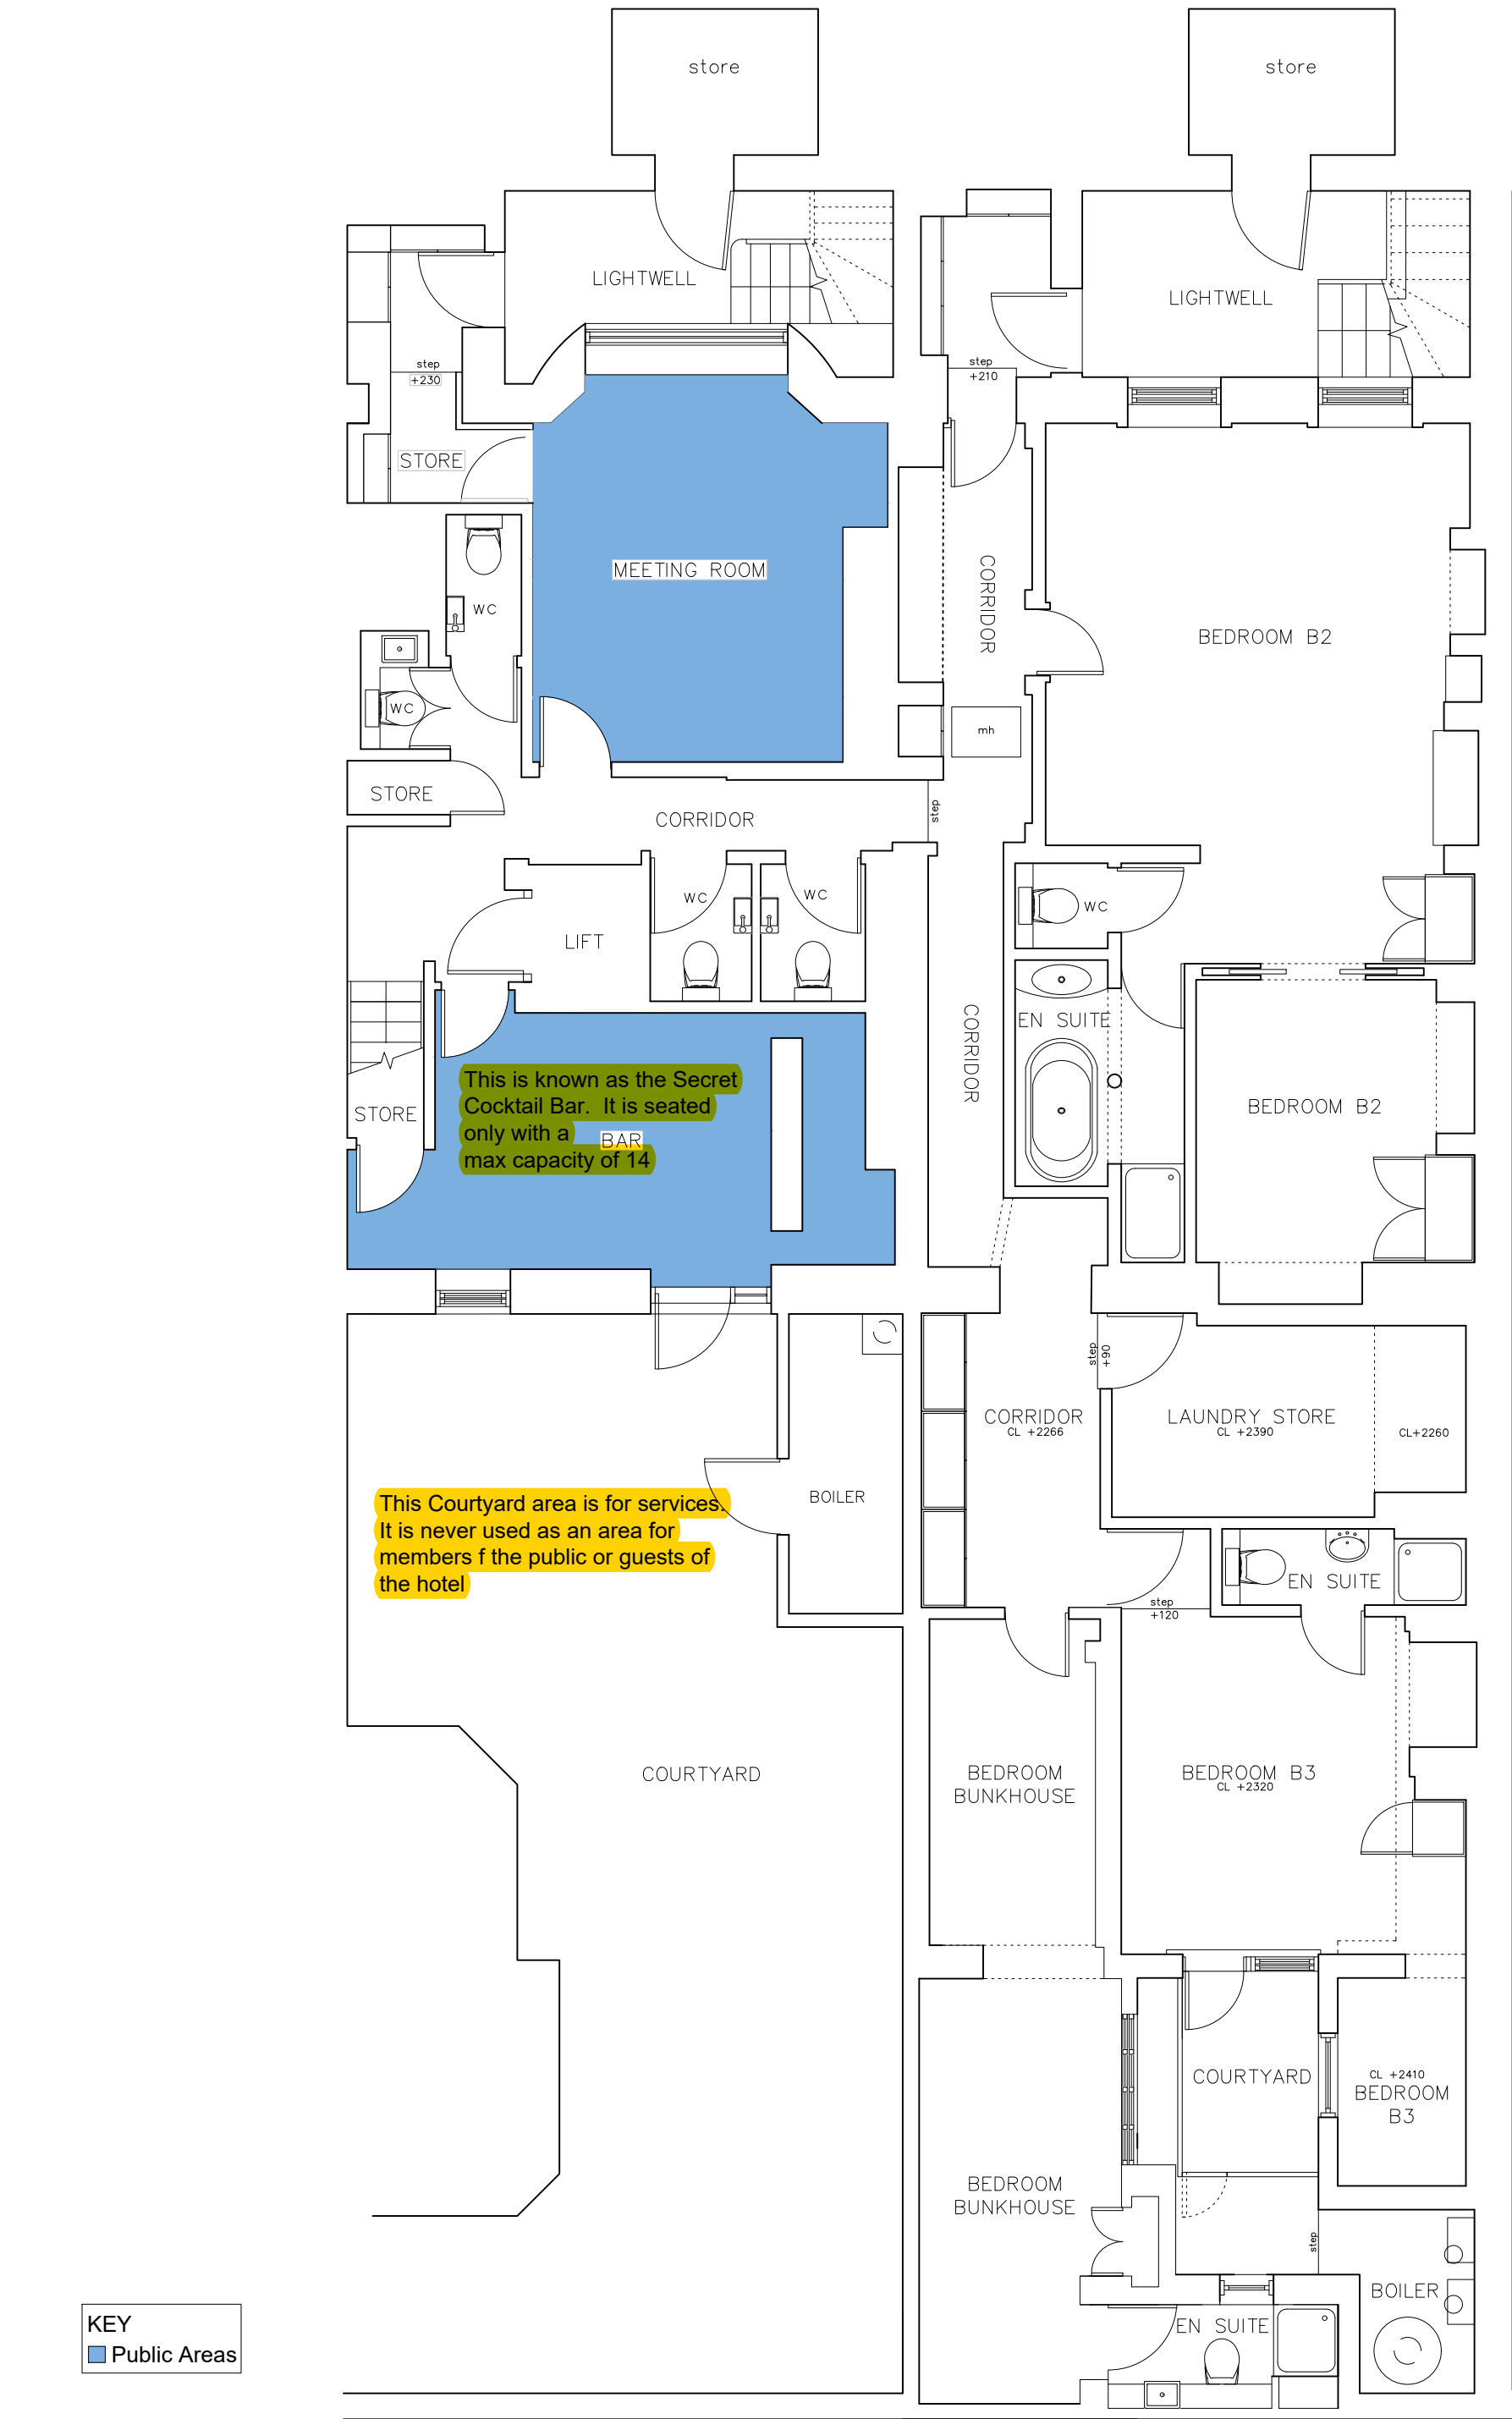



Artist Residence	Project: Artist Residence, 33-34 Regency Square, Brighton		Date: 08/04/2019	DWG Title: Lower Ground Floor Plan	DWG Number: ARB-LGF-GA	
	Drawn by: C.S	Do not scale from this drawing. Verify dimensions before commencing work. Report suspected discrepancies or omissions. This drawing is copyright and may not be copied, traced, altered or reproduced without the express permission.			Scale: NTS	Revision: -

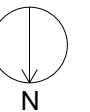


Artist Residence	Project: Artist Residence, 33-34 Regency Square, Brighton	Date: 08/04/2019	DWG Title: Ground Floor Plan	DWG Number: ARB-GF-GA	
	Drawn by: C.S	Do not scale from this drawing. Verify dimensions before commencing work. Report suspected discrepancies or omissions. This drawing is copyright and may not be copied, traced, altered or reproduced without the express permission.		Scale: NTS	Revision: -

FOR THE AVOIDANCE OF
DOUBT REGULATED
ACTIVITIES APPLY TO ALL
GUEST BEDROOMS

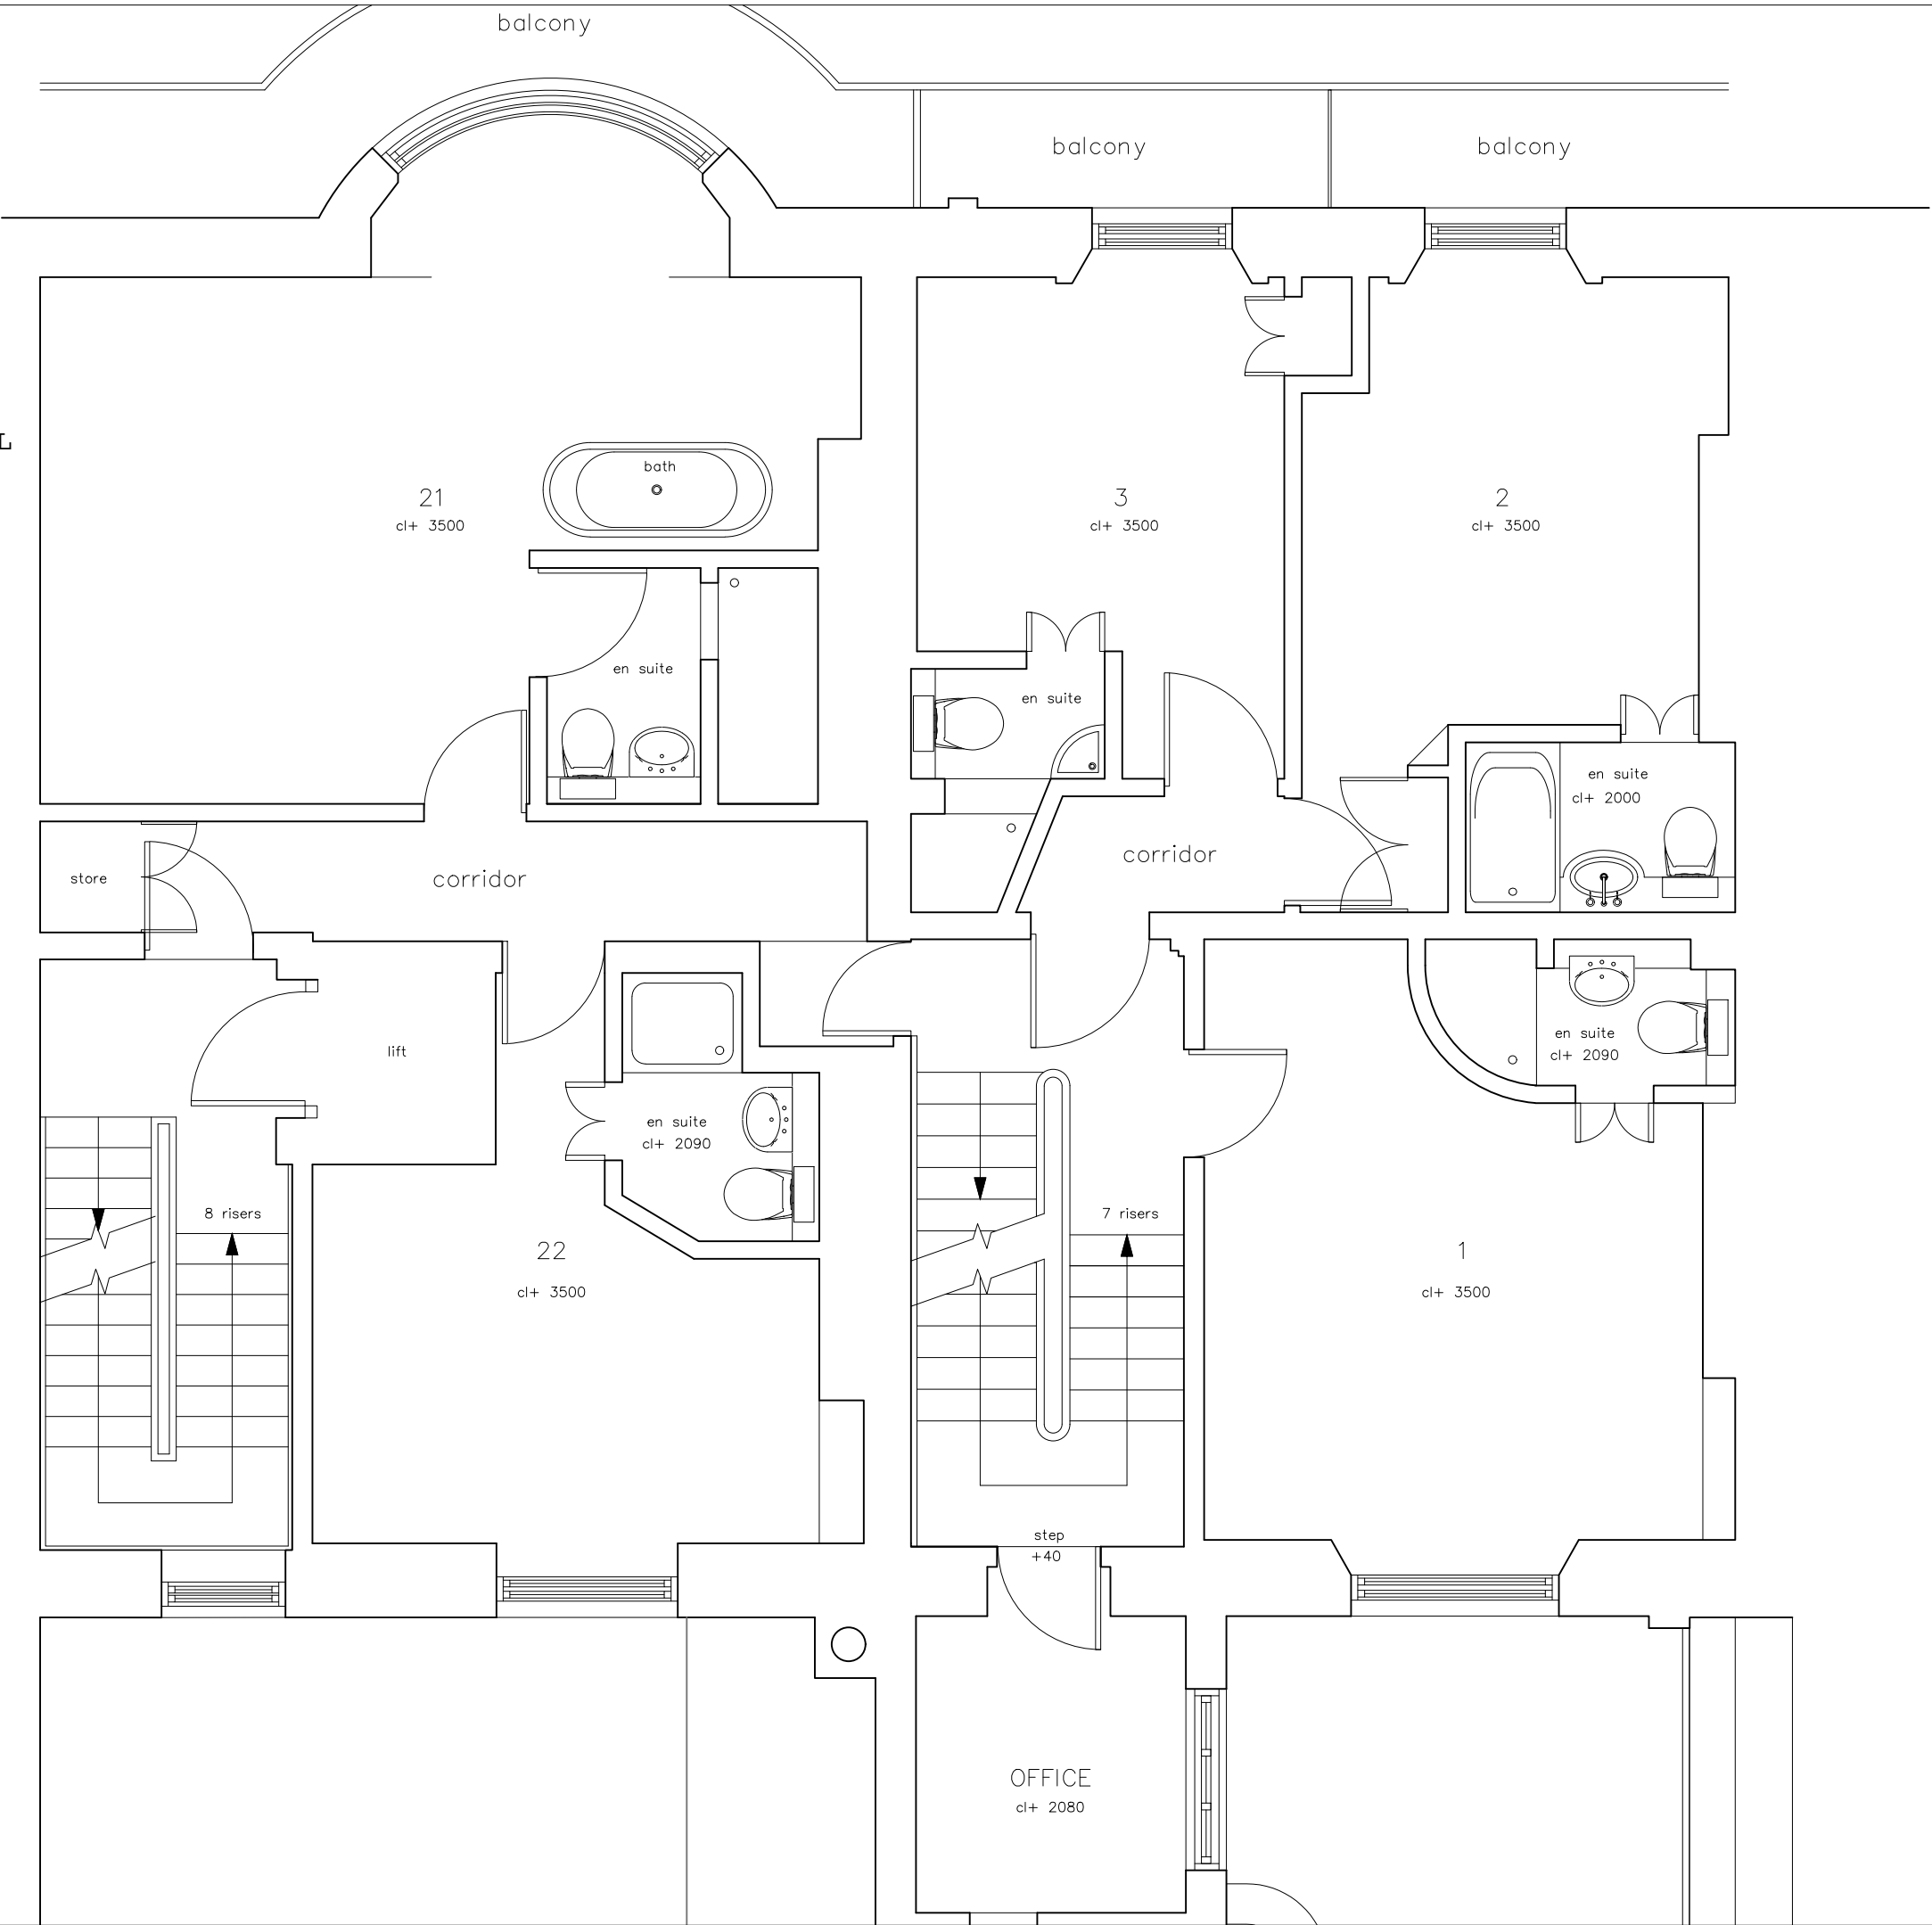

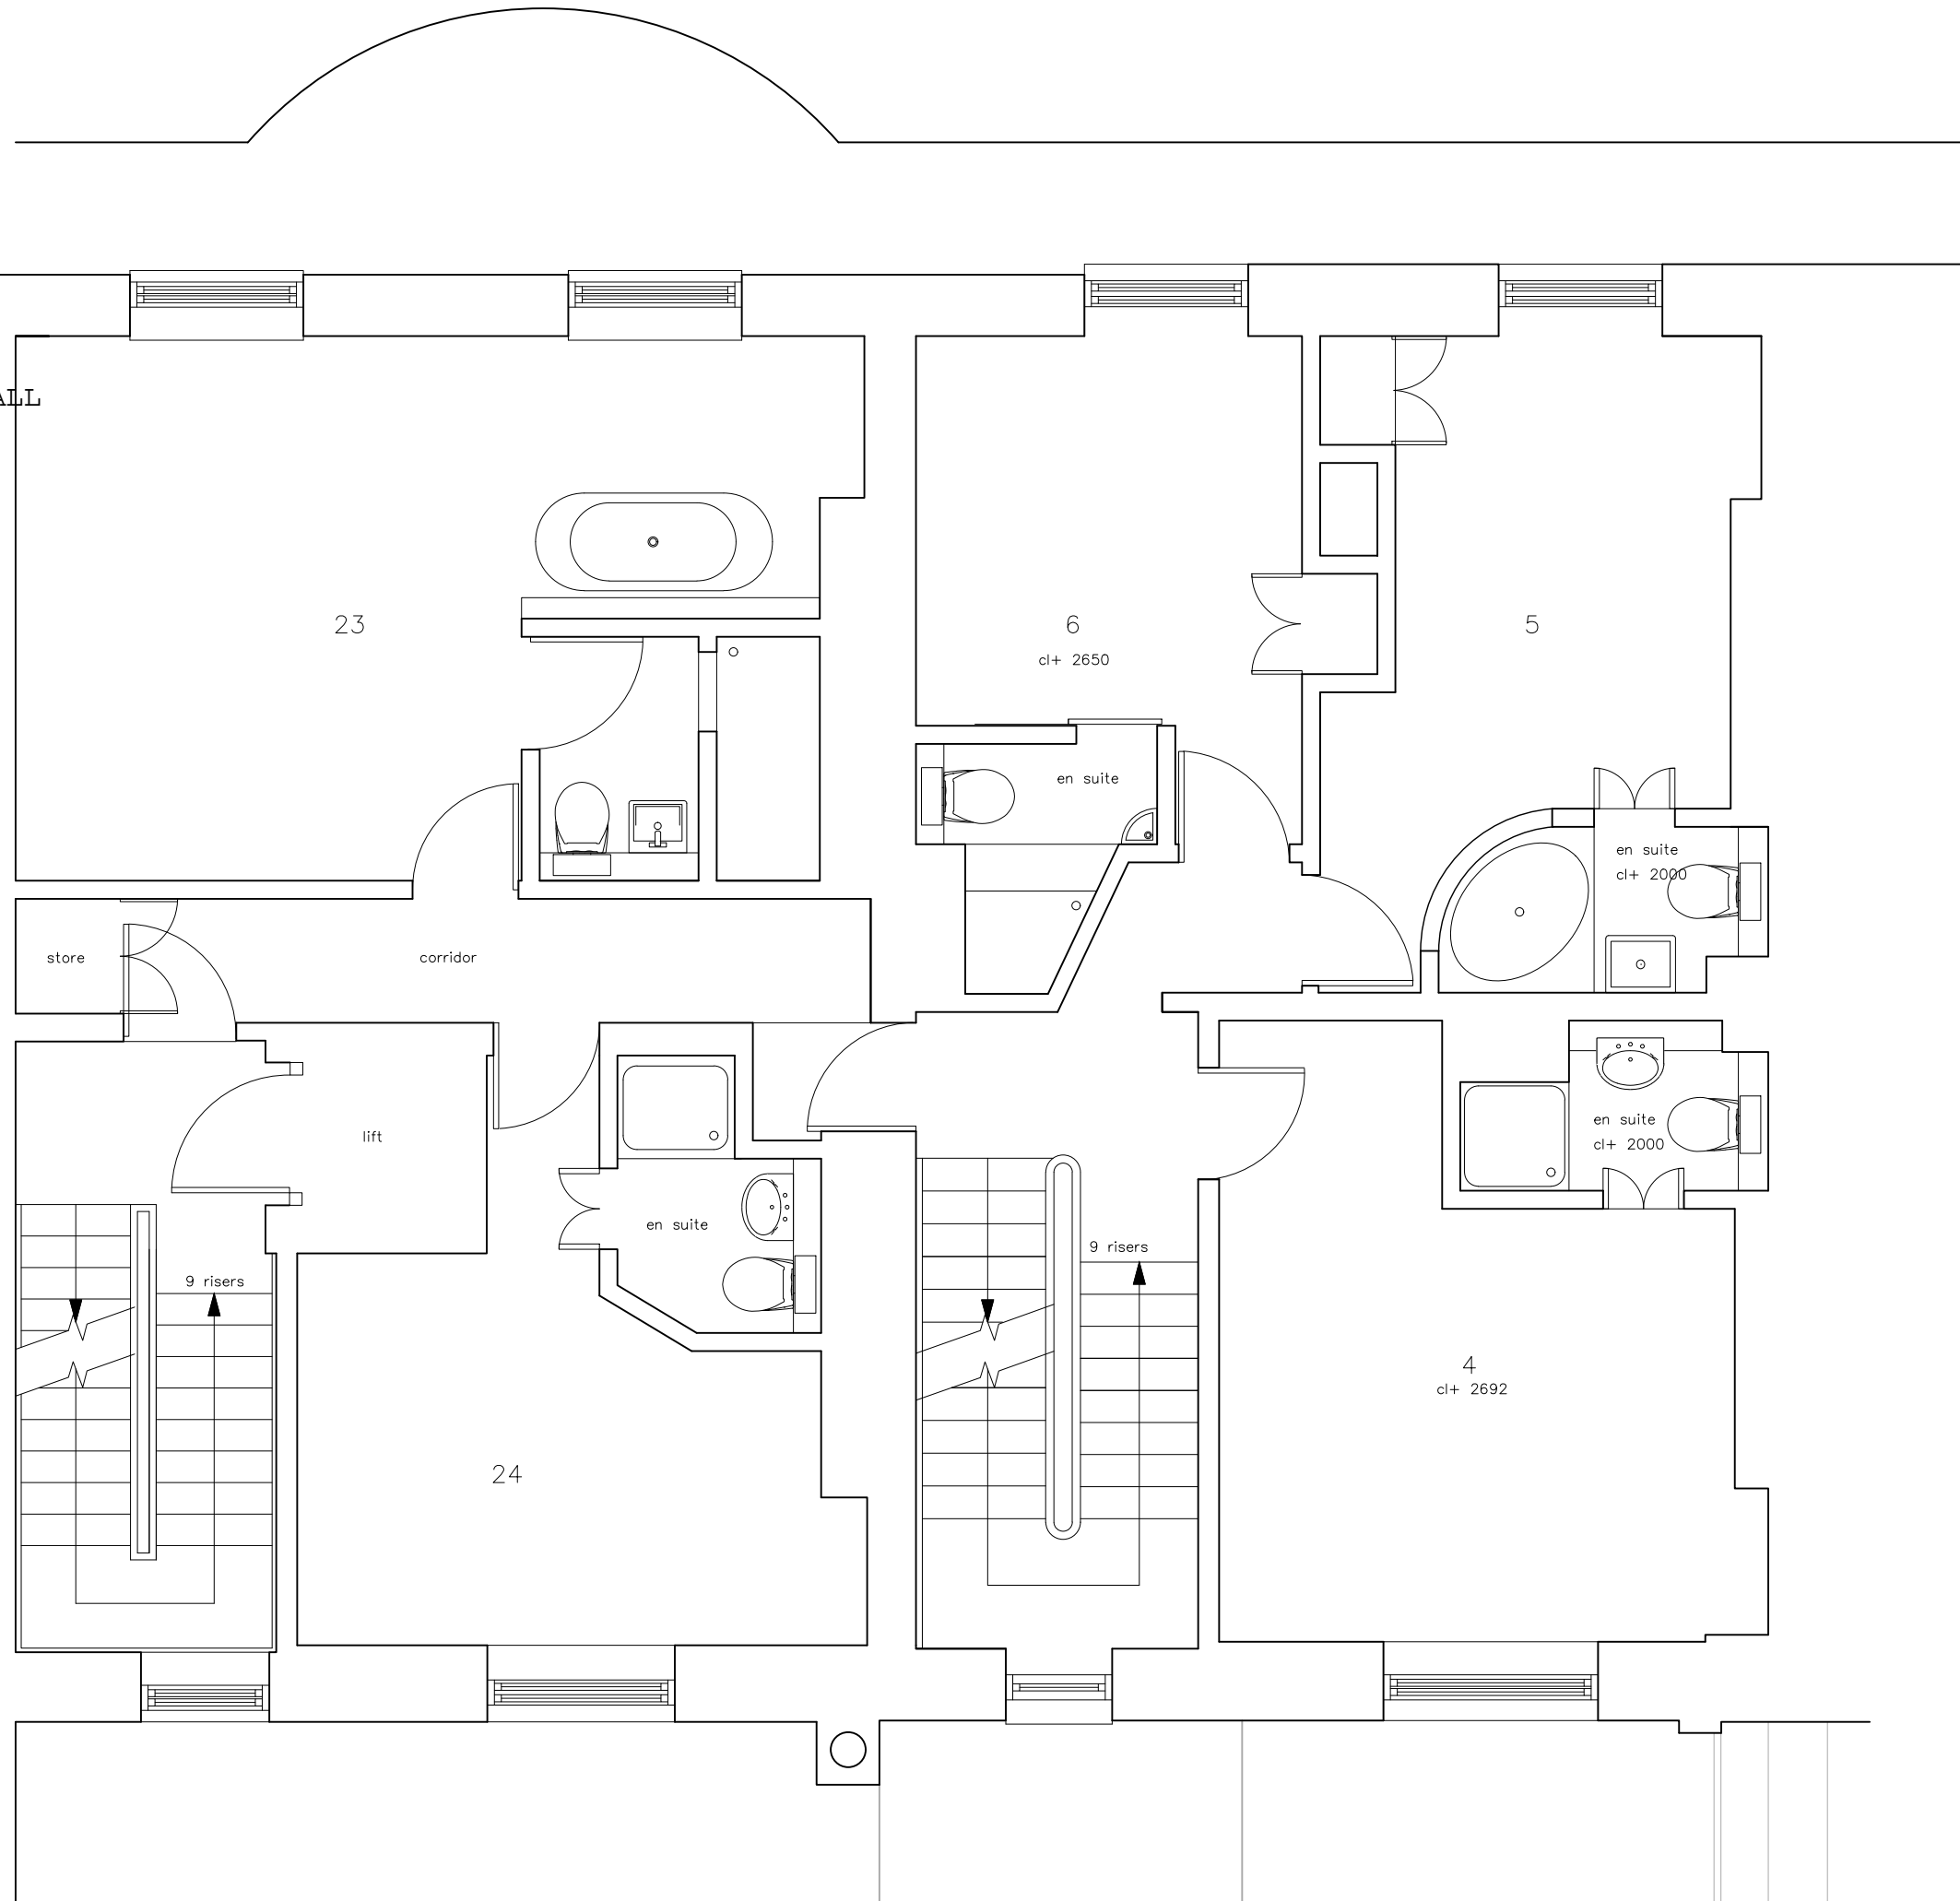

FOR THE AVOIDANCE OF
DOUBT REGULATED
ACTIVITIES APPLY TO ALL
GUEST BEDROOMS

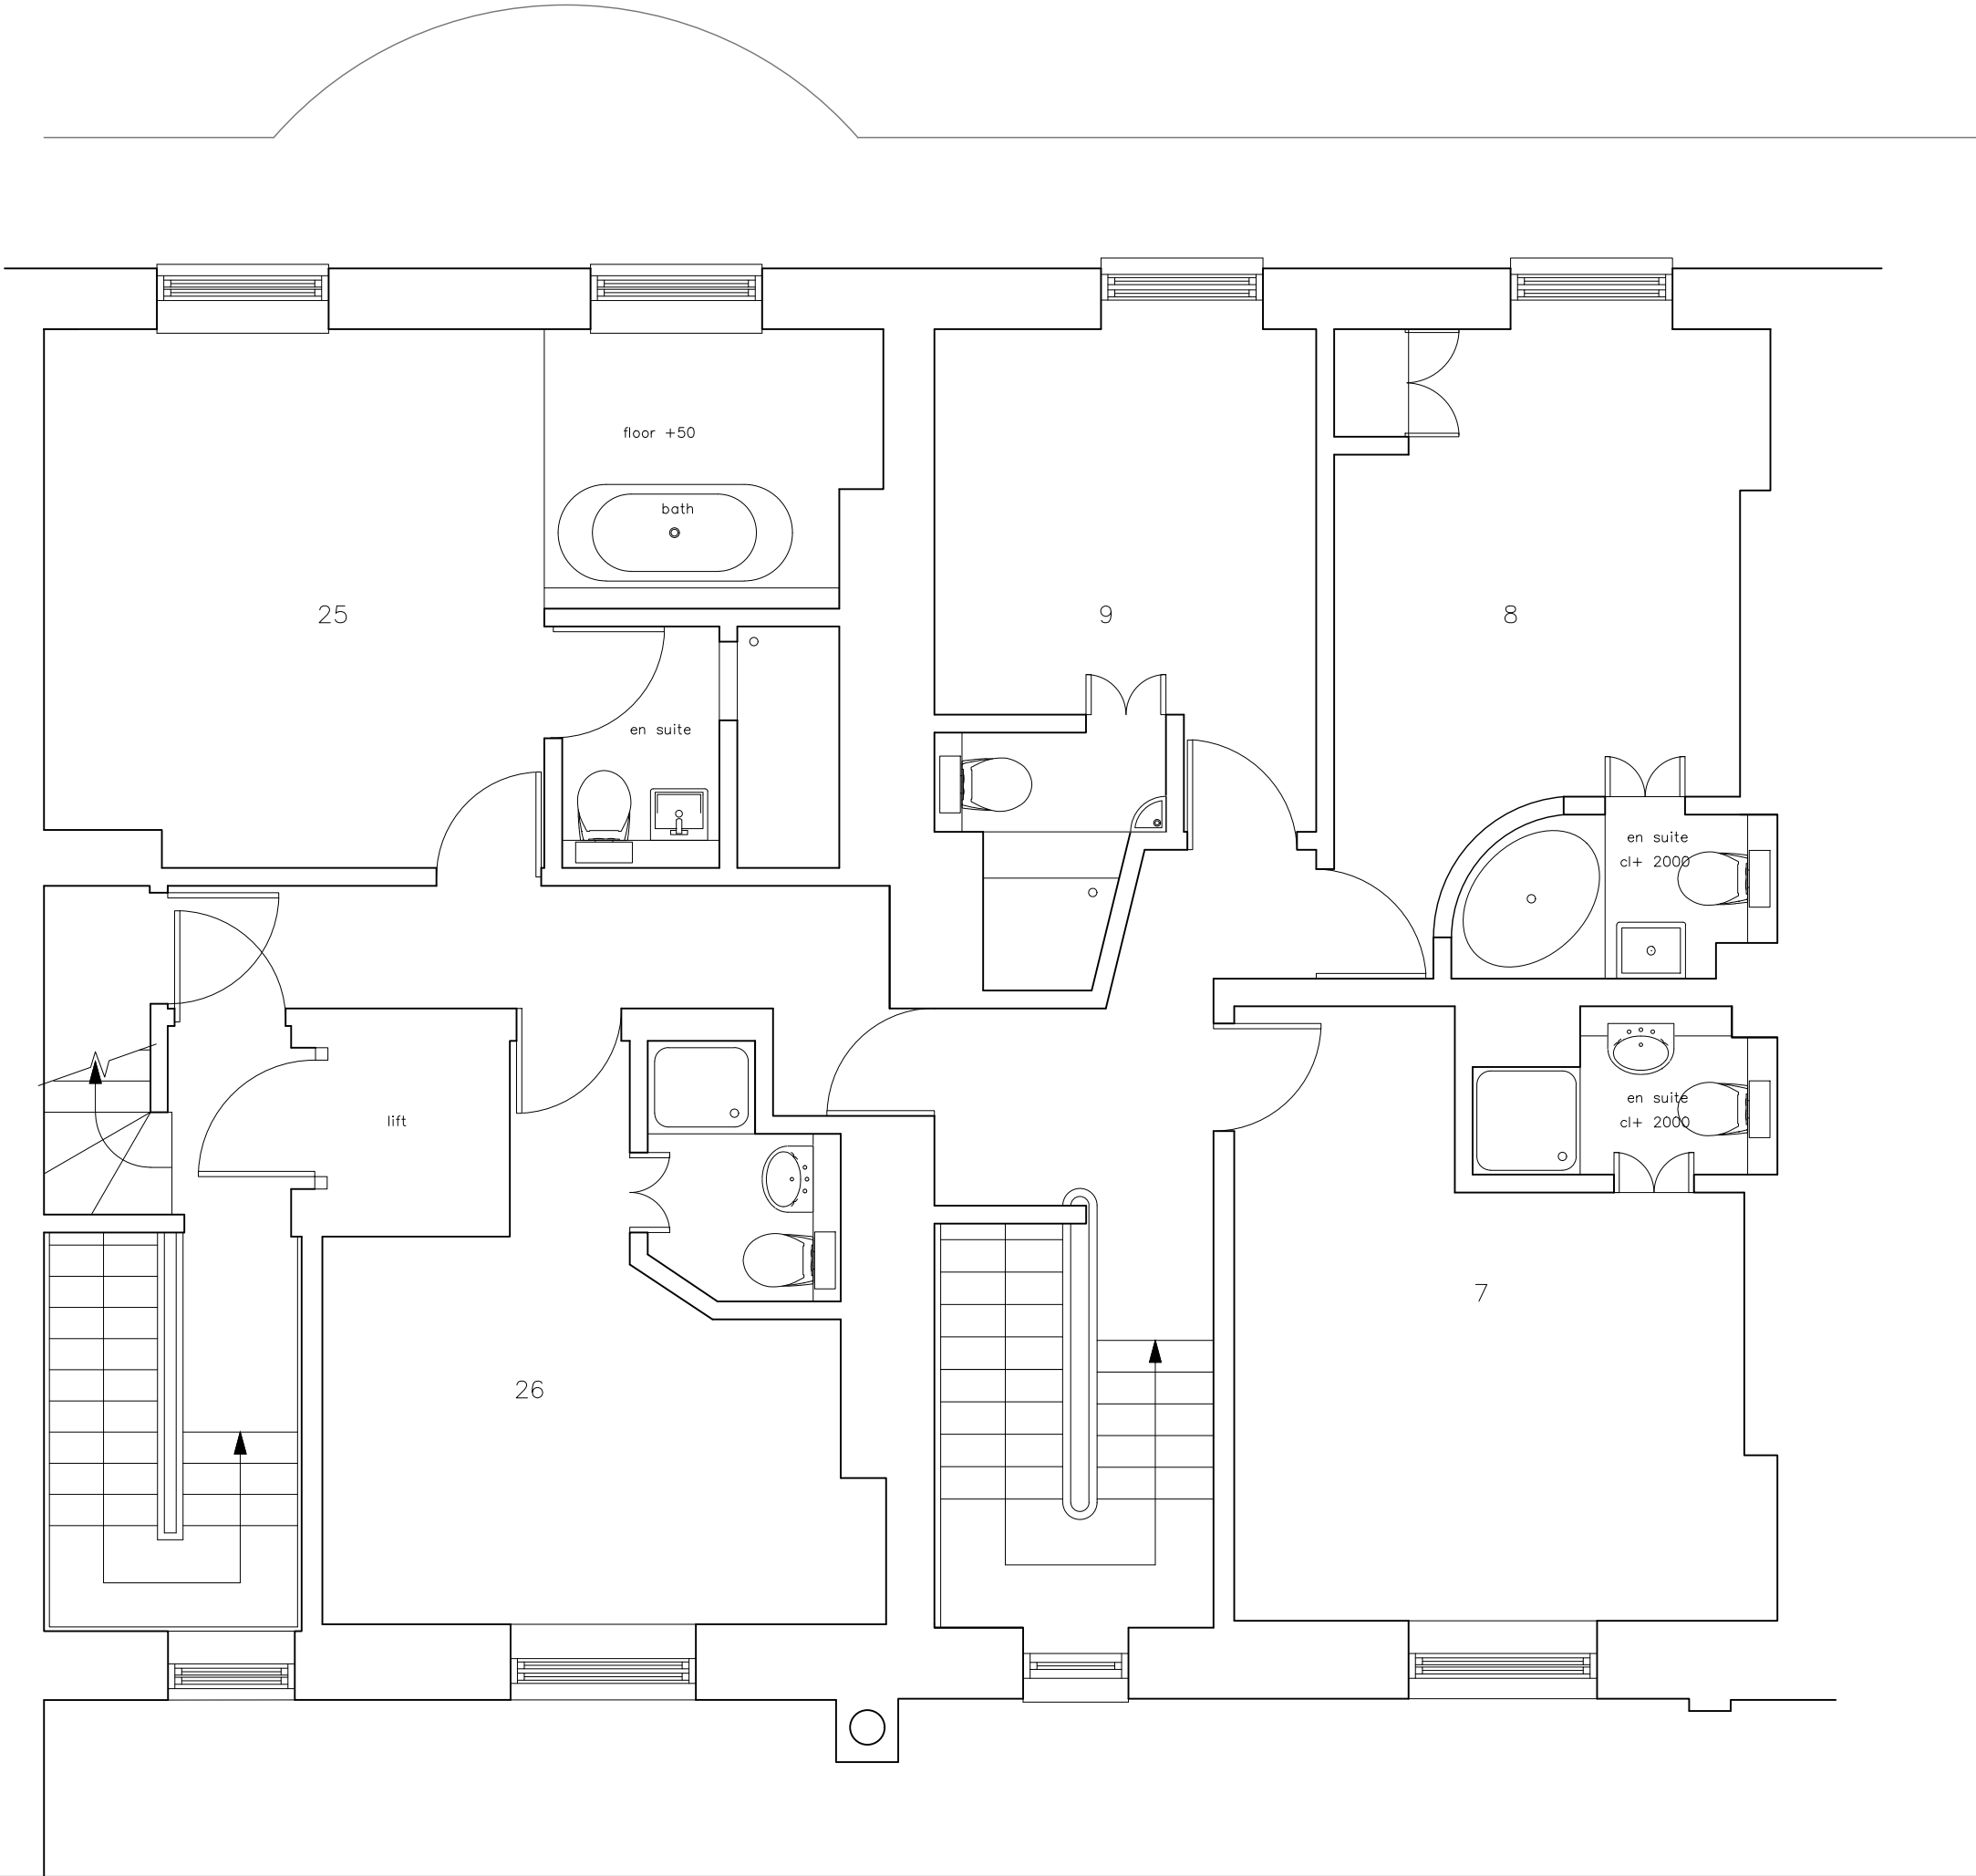

FOR THE AVOIDANCE OF
DOUBT REGULATED
ACTIVITIES APPLY TO ALL
GUEST BEDROOMS

