


Reproduced from the Ordnance Survey mapping with the permission of the Controller of H.M. Stationary Office. © Crown Copyright. Unauthorised reproduction infringes Crown copyright and may lead to prosecution of Civil Proceedings. Brighton & Hove City Council, Licence: 100020999, 2016.

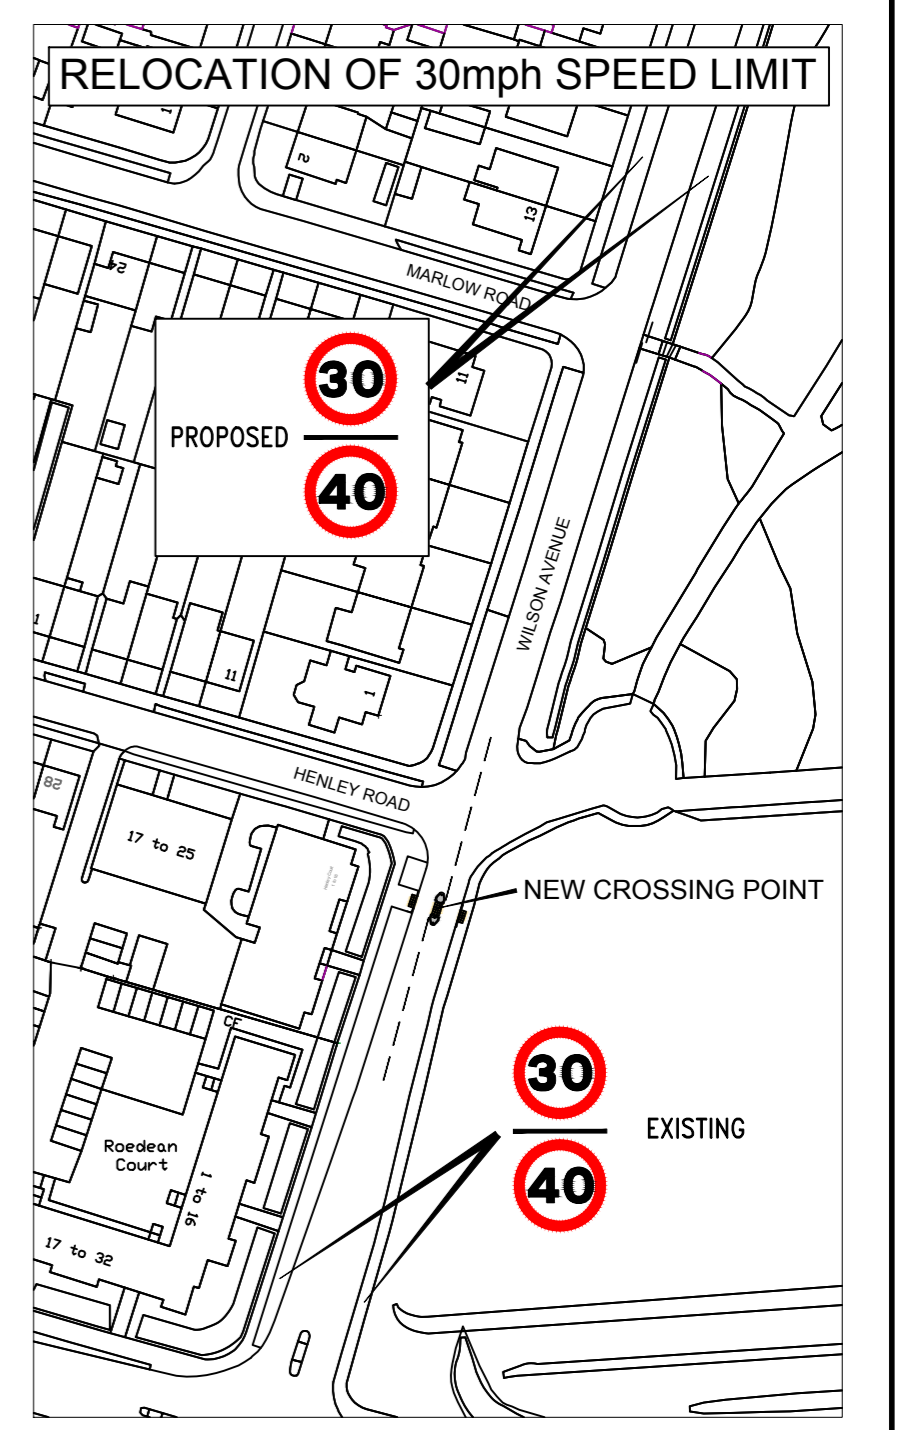

Rev	Revision details	Date	
Status: (tick ✓ as appropriate)			
INFORMATION	<input checked="" type="checkbox"/>	SURVEY <input type="checkbox"/>	FEASIBILITY <input type="checkbox"/>
DESIGN	<input type="checkbox"/>	TENDER <input type="checkbox"/>	WORKING DRAWINGS <input type="checkbox"/>
AS-BUILT	<input type="checkbox"/>		

	Signed	Date
Drawn:	PJO	September 2016
Surveyed:		
Checked:		
Approved:		
File/Acad ref:	S:\	



Project Name  
**SAFE ROUTES TO SCHOOL**

Drawing Title  
**WILSON AVENUE GENERAL ARRANGEMENT**

Drawing No	Scale	Rev
SRTS/001	1:100 @ A2	

