



**Key**


Proposed Double yellow lines 


Existing Double yellow lines 

© Crown Copyright. Licence: 100020999.  
Brighton & Hove City Council, 2012.


Address: Carden Avenue, Brighton


Reason: To prevent obstruction to all road users.

TRANSPORT	PARKING INFRASTRUCTURE
Scale : N.T.S.	
Date : Jan 2017	
Drawn : D.A.	<b>Brighton &amp; Hove</b>
Drawing Number : B&H-DYLS-003	

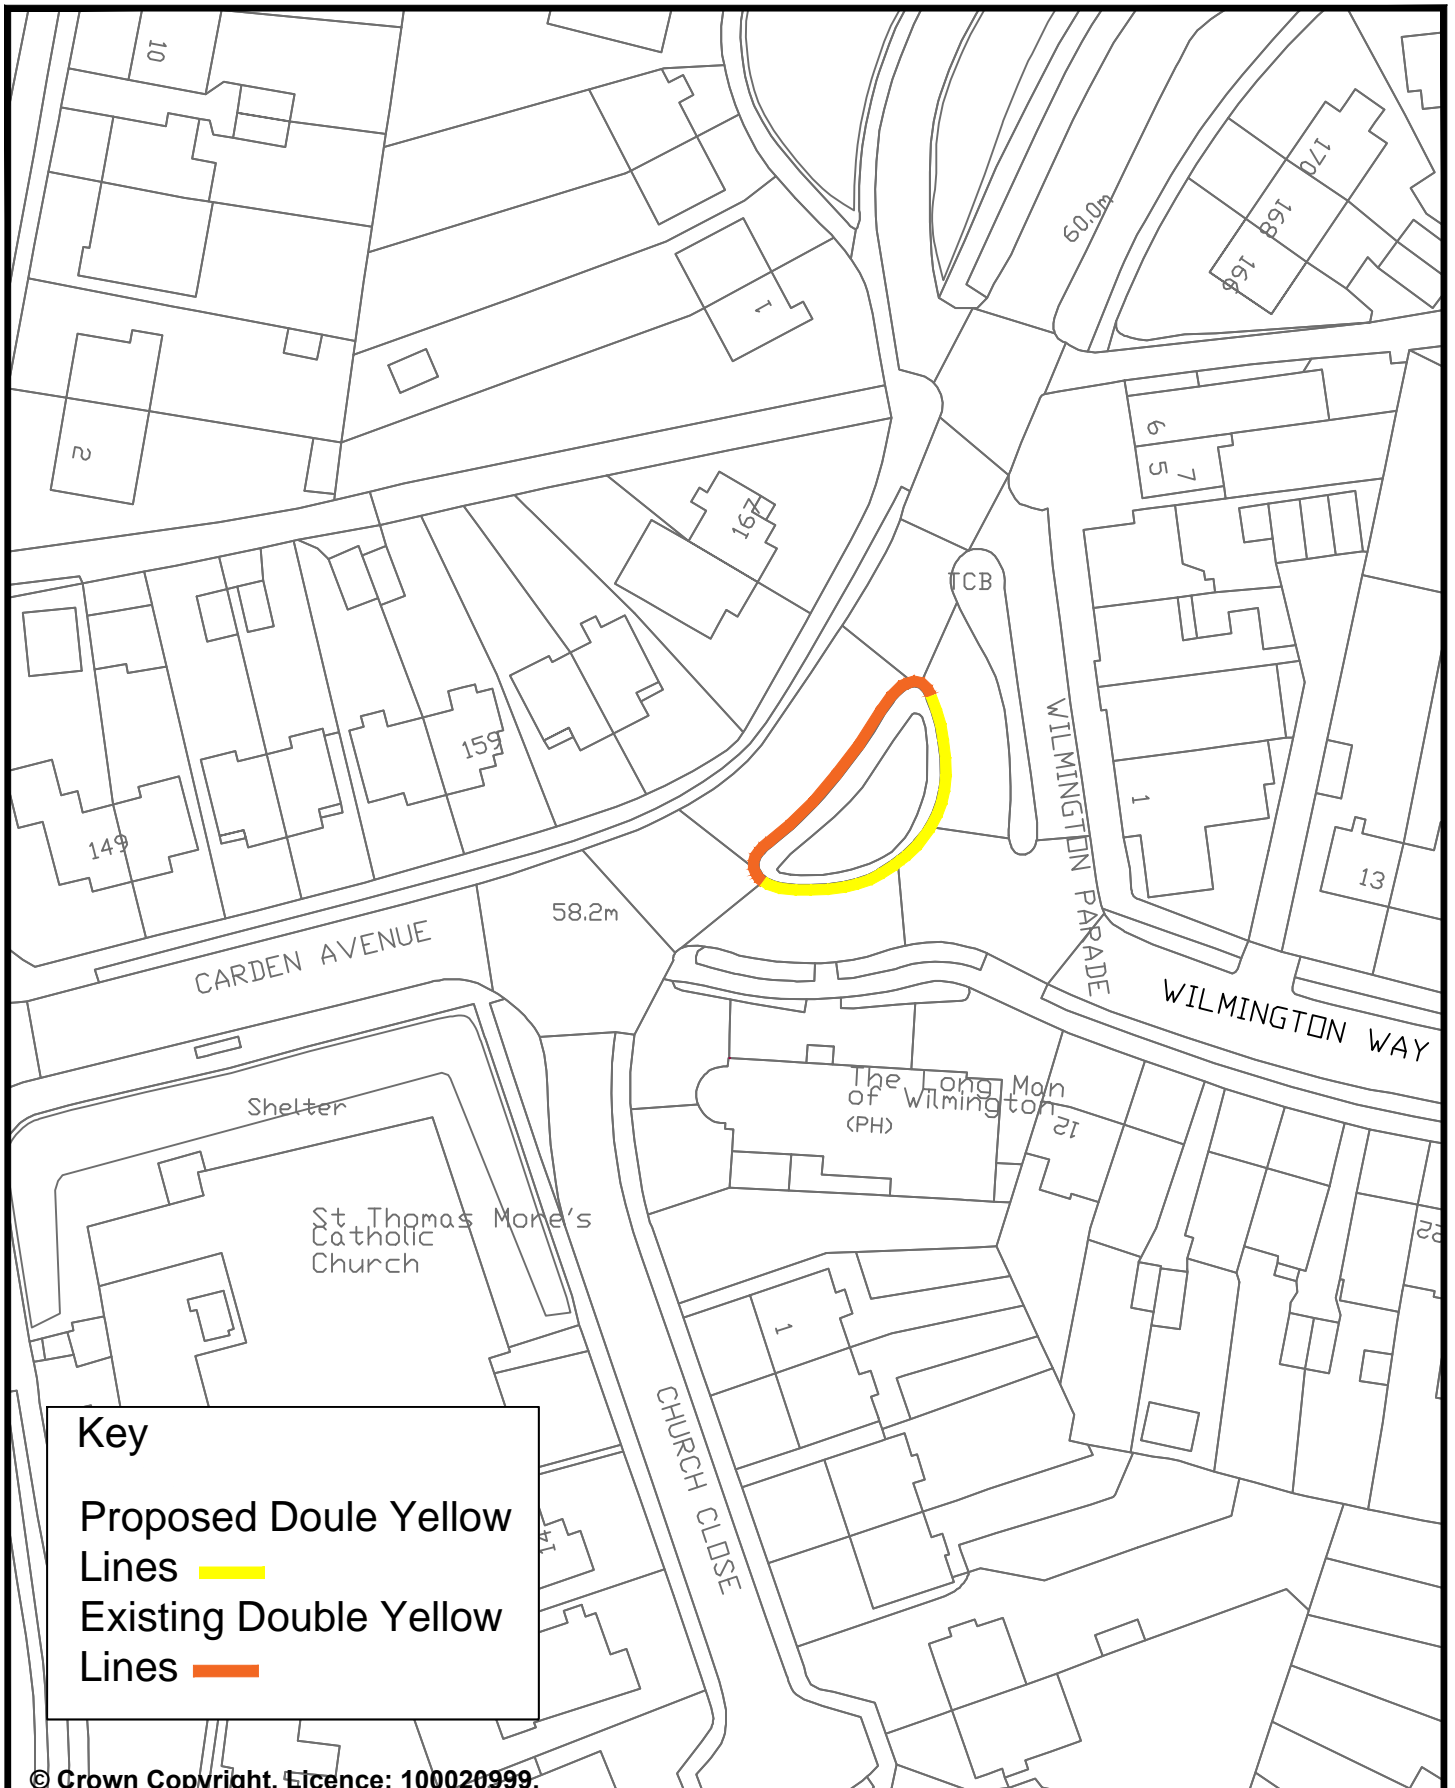


**Key**

 
Proposed Double Yellow Lines 

Existing Double Yellow Lines 

© Crown Copyright. Licence: 100020999.  
Brighton & Hove City Council, 2012.


	TRANSPORT	PARKING INFRASTRUCTURE
Address: Carden Ave, Wilmington Parade & Wilmington Way	Scale : N.T.S.	
Reason: To prevent obstruction to all road users	Date : Jan 2017	
	Drawn : D.A.	<b>Brighton &amp; Hove</b>
	Drawing Number : B&H-DYLS-005	




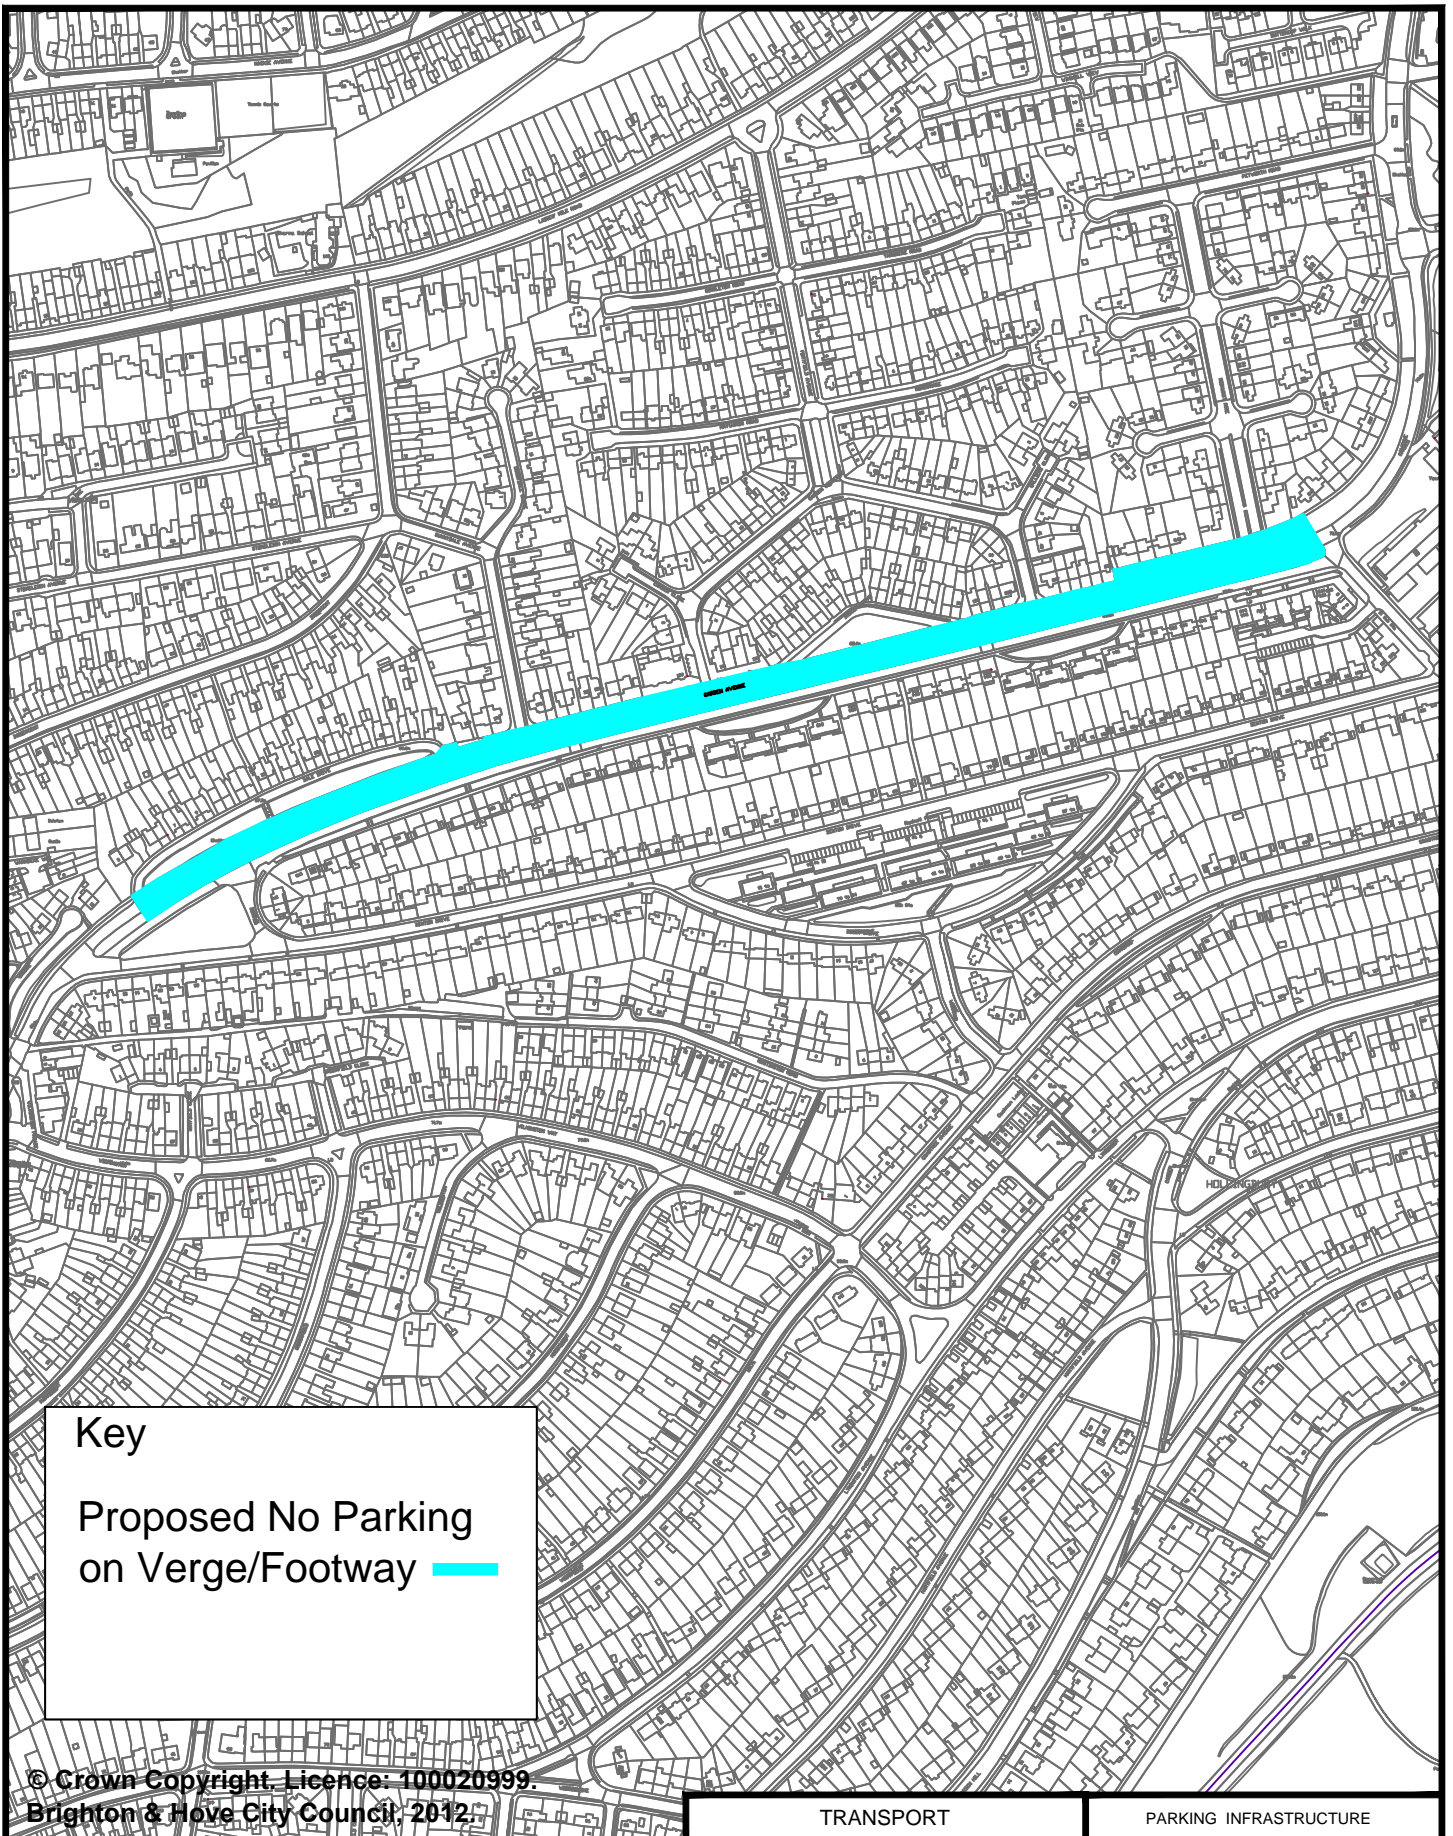

**Key**  
 Proposed No Parking  
 on Verge/Footway ——

© Crown Copyright. Licence: 100020999.  
 Brighton & Hove City Council, 2012.

	TRANSPORT	PARKING INFRASTRUCTURE
Address: Carden Avenue, Brighton	Scale : N.T.S.	 <b>Brighton &amp; Hove</b>
Reason: To prevent vehicles parking on the verge/footway	Date : Jan 2017	
	Drawn : D.A.	Drawing Number : B&H-VERGE-001

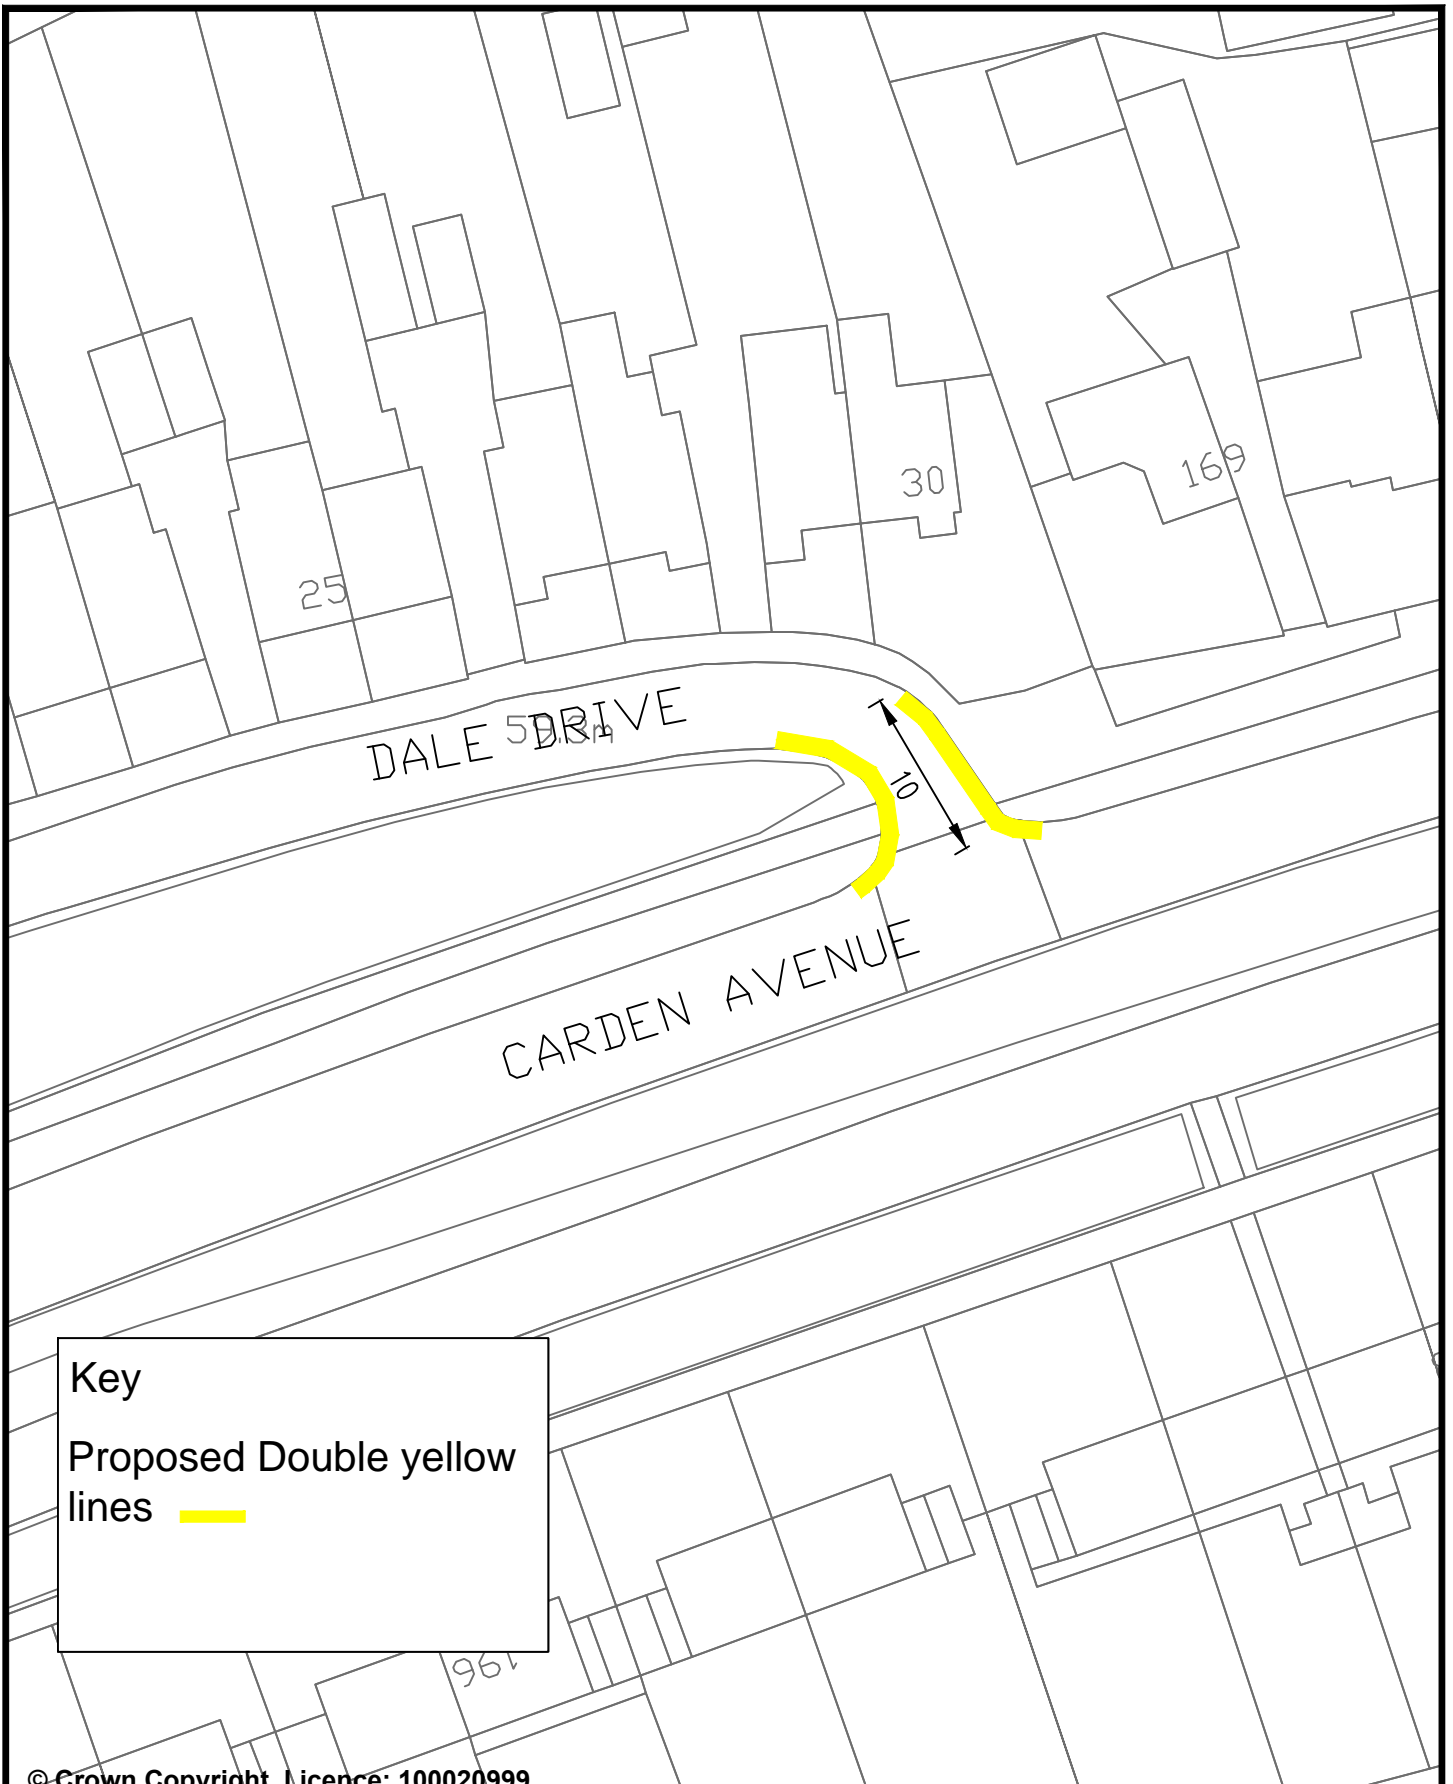


**Key**  
 Proposed Double yellow lines

© Crown Copyright. Licence: 100020999.  
 Brighton & Hove City Council, 2012.

Address: Dale Drive, Brighton

Reason: To prevent obstruction to all road users

TRANSPORT	PARKING INFRASTRUCTURE
Scale : N.T.S.	 <b>Brighton &amp; Hove</b>
Date : Jan 2017	
Drawn : D.A.	
Drawing Number : B&H-DYLS-002	

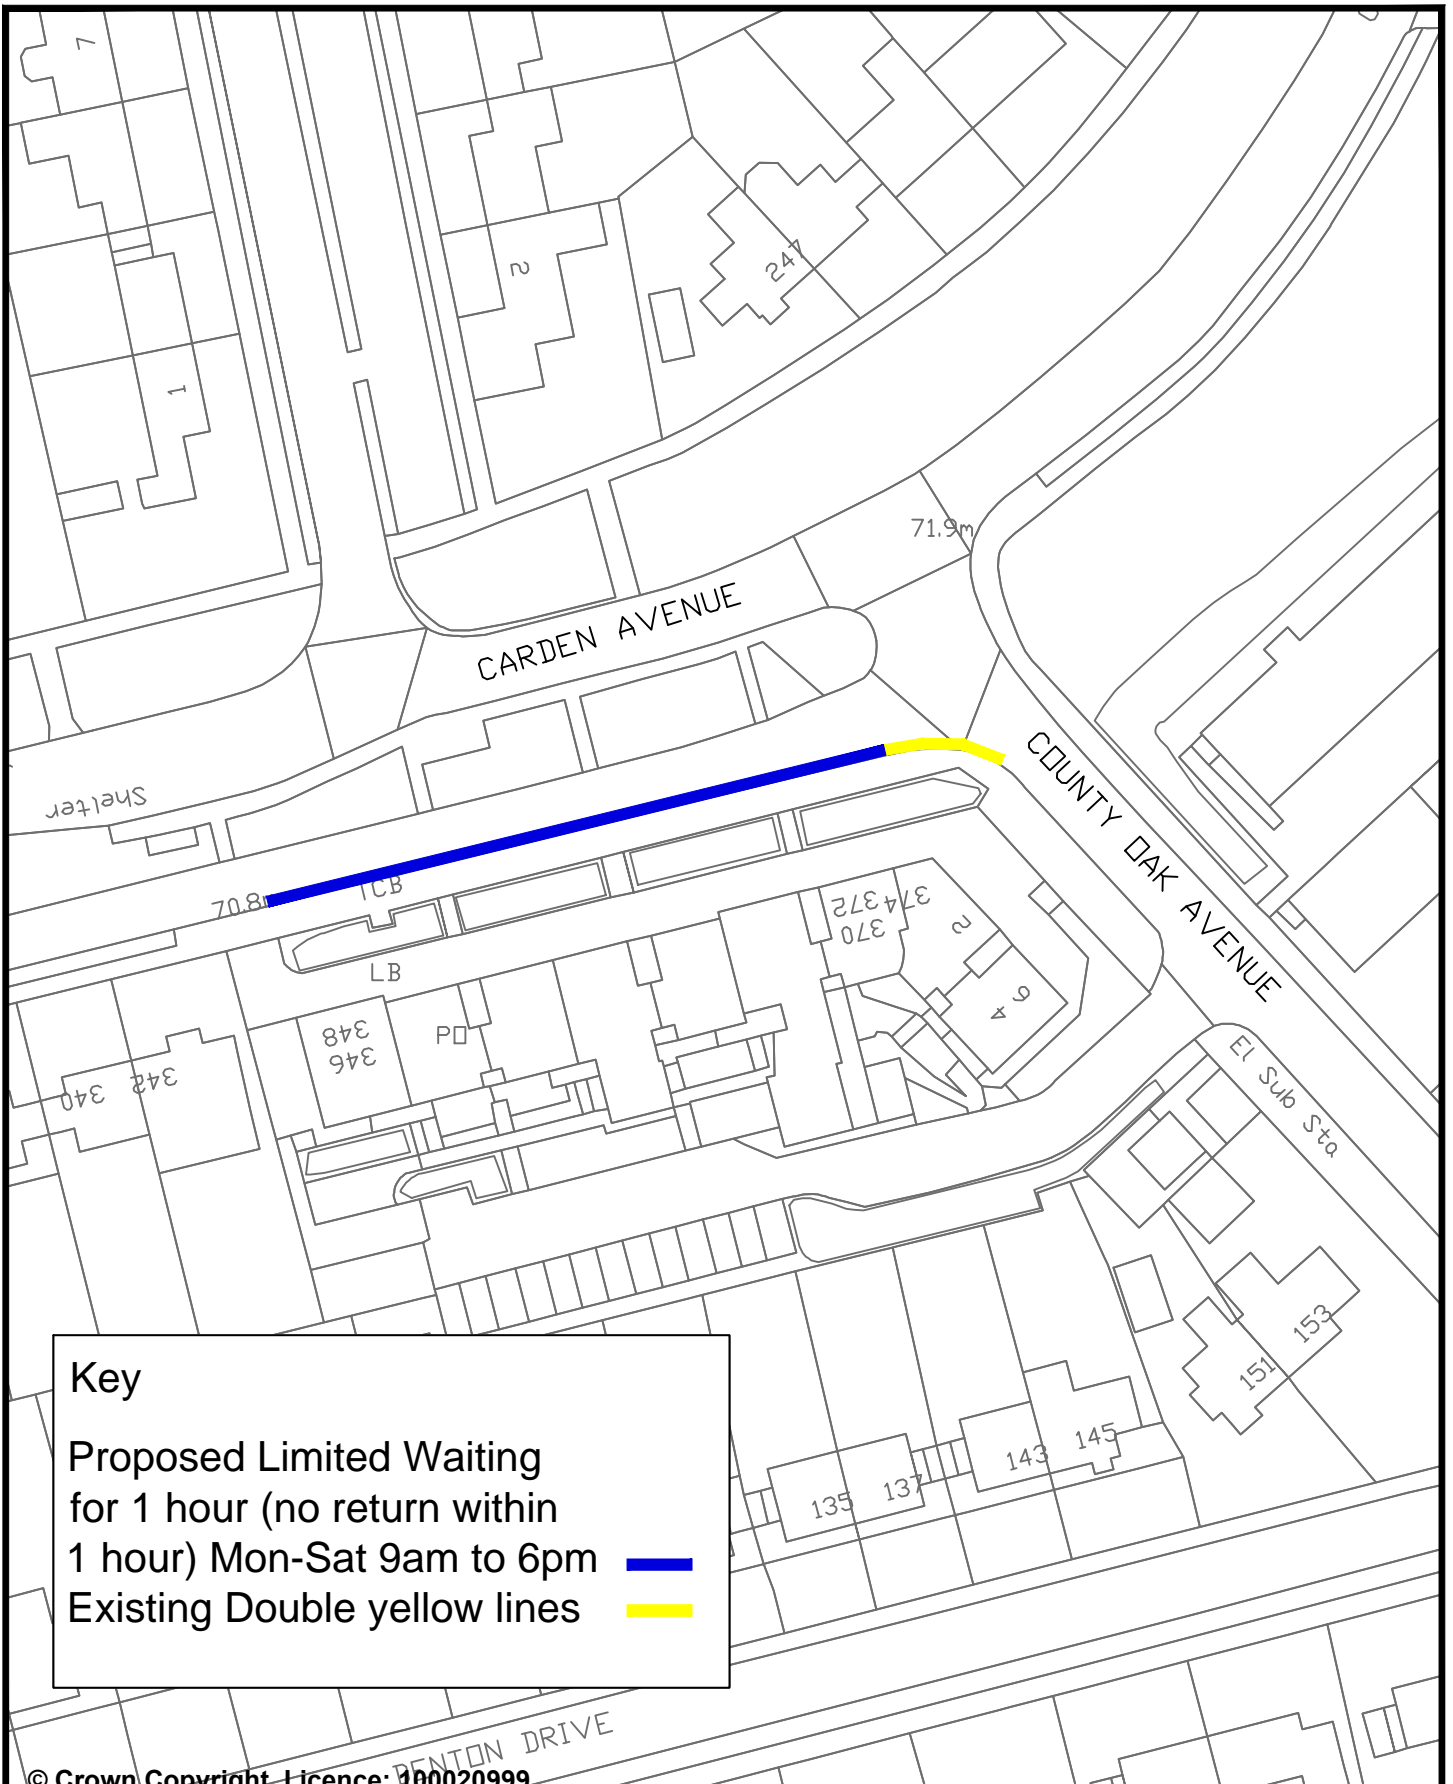


**Key**


Proposed Limited Waiting for 1 hour (no return within 1 hour) Mon-Sat 9am to 6pm —

Existing Double yellow lines —

© Crown Copyright. Licence: 100020999.  
Brighton & Hove City Council, 2012.

	TRANSPORT	PARKING INFRASTRUCTURE
Address: Carden Avenue, Brighton	Scale : N.T.S.	 <b>Brighton &amp; Hove</b>
Reason: To provide limited waiting for nearby facilities	Date : Jan 2017	
	Drawn : D.A.	
	Drawing Number : B&H-LW-001	

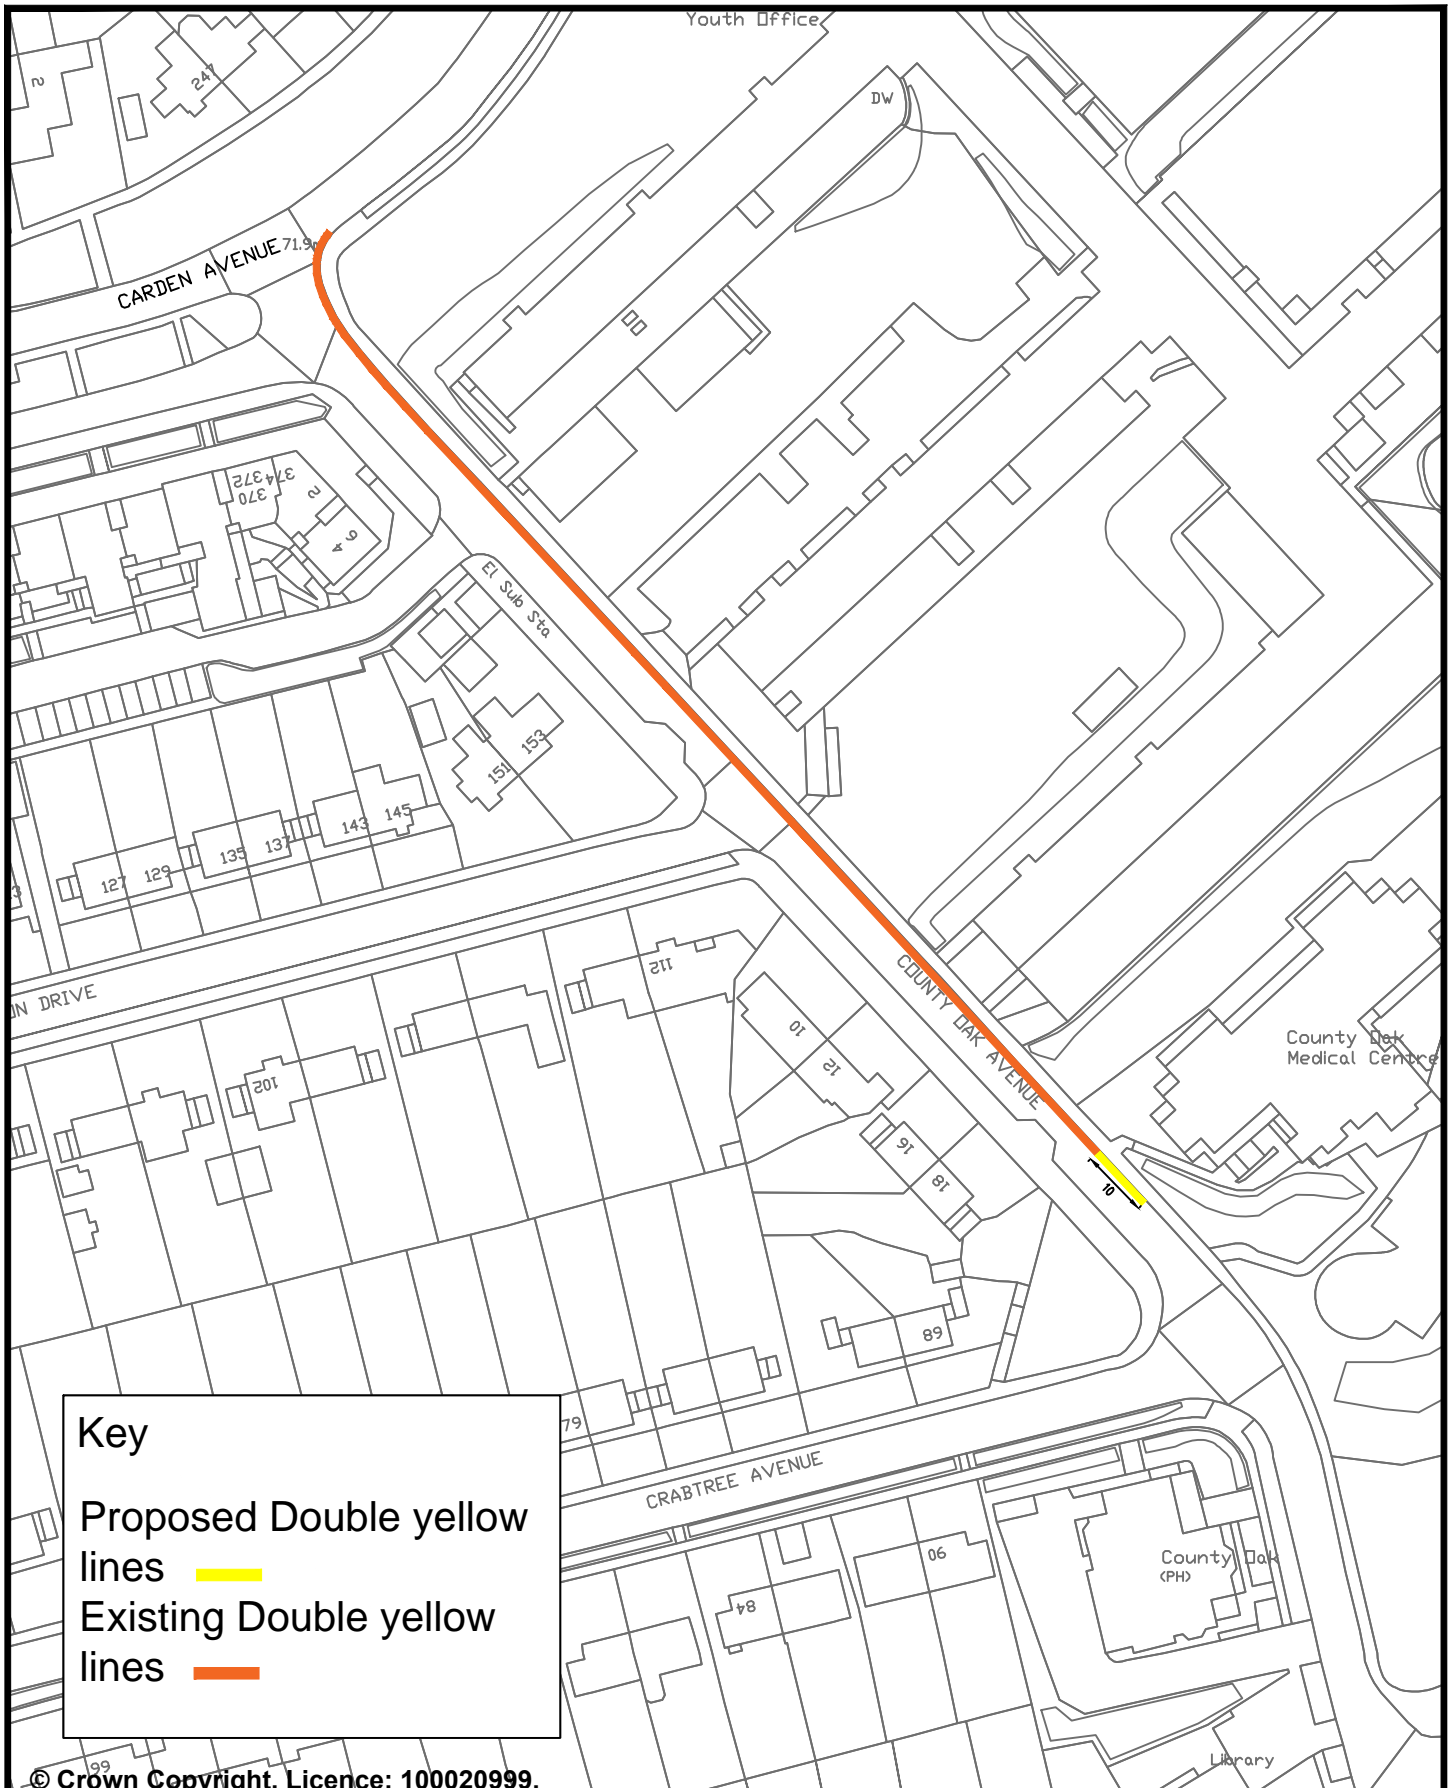


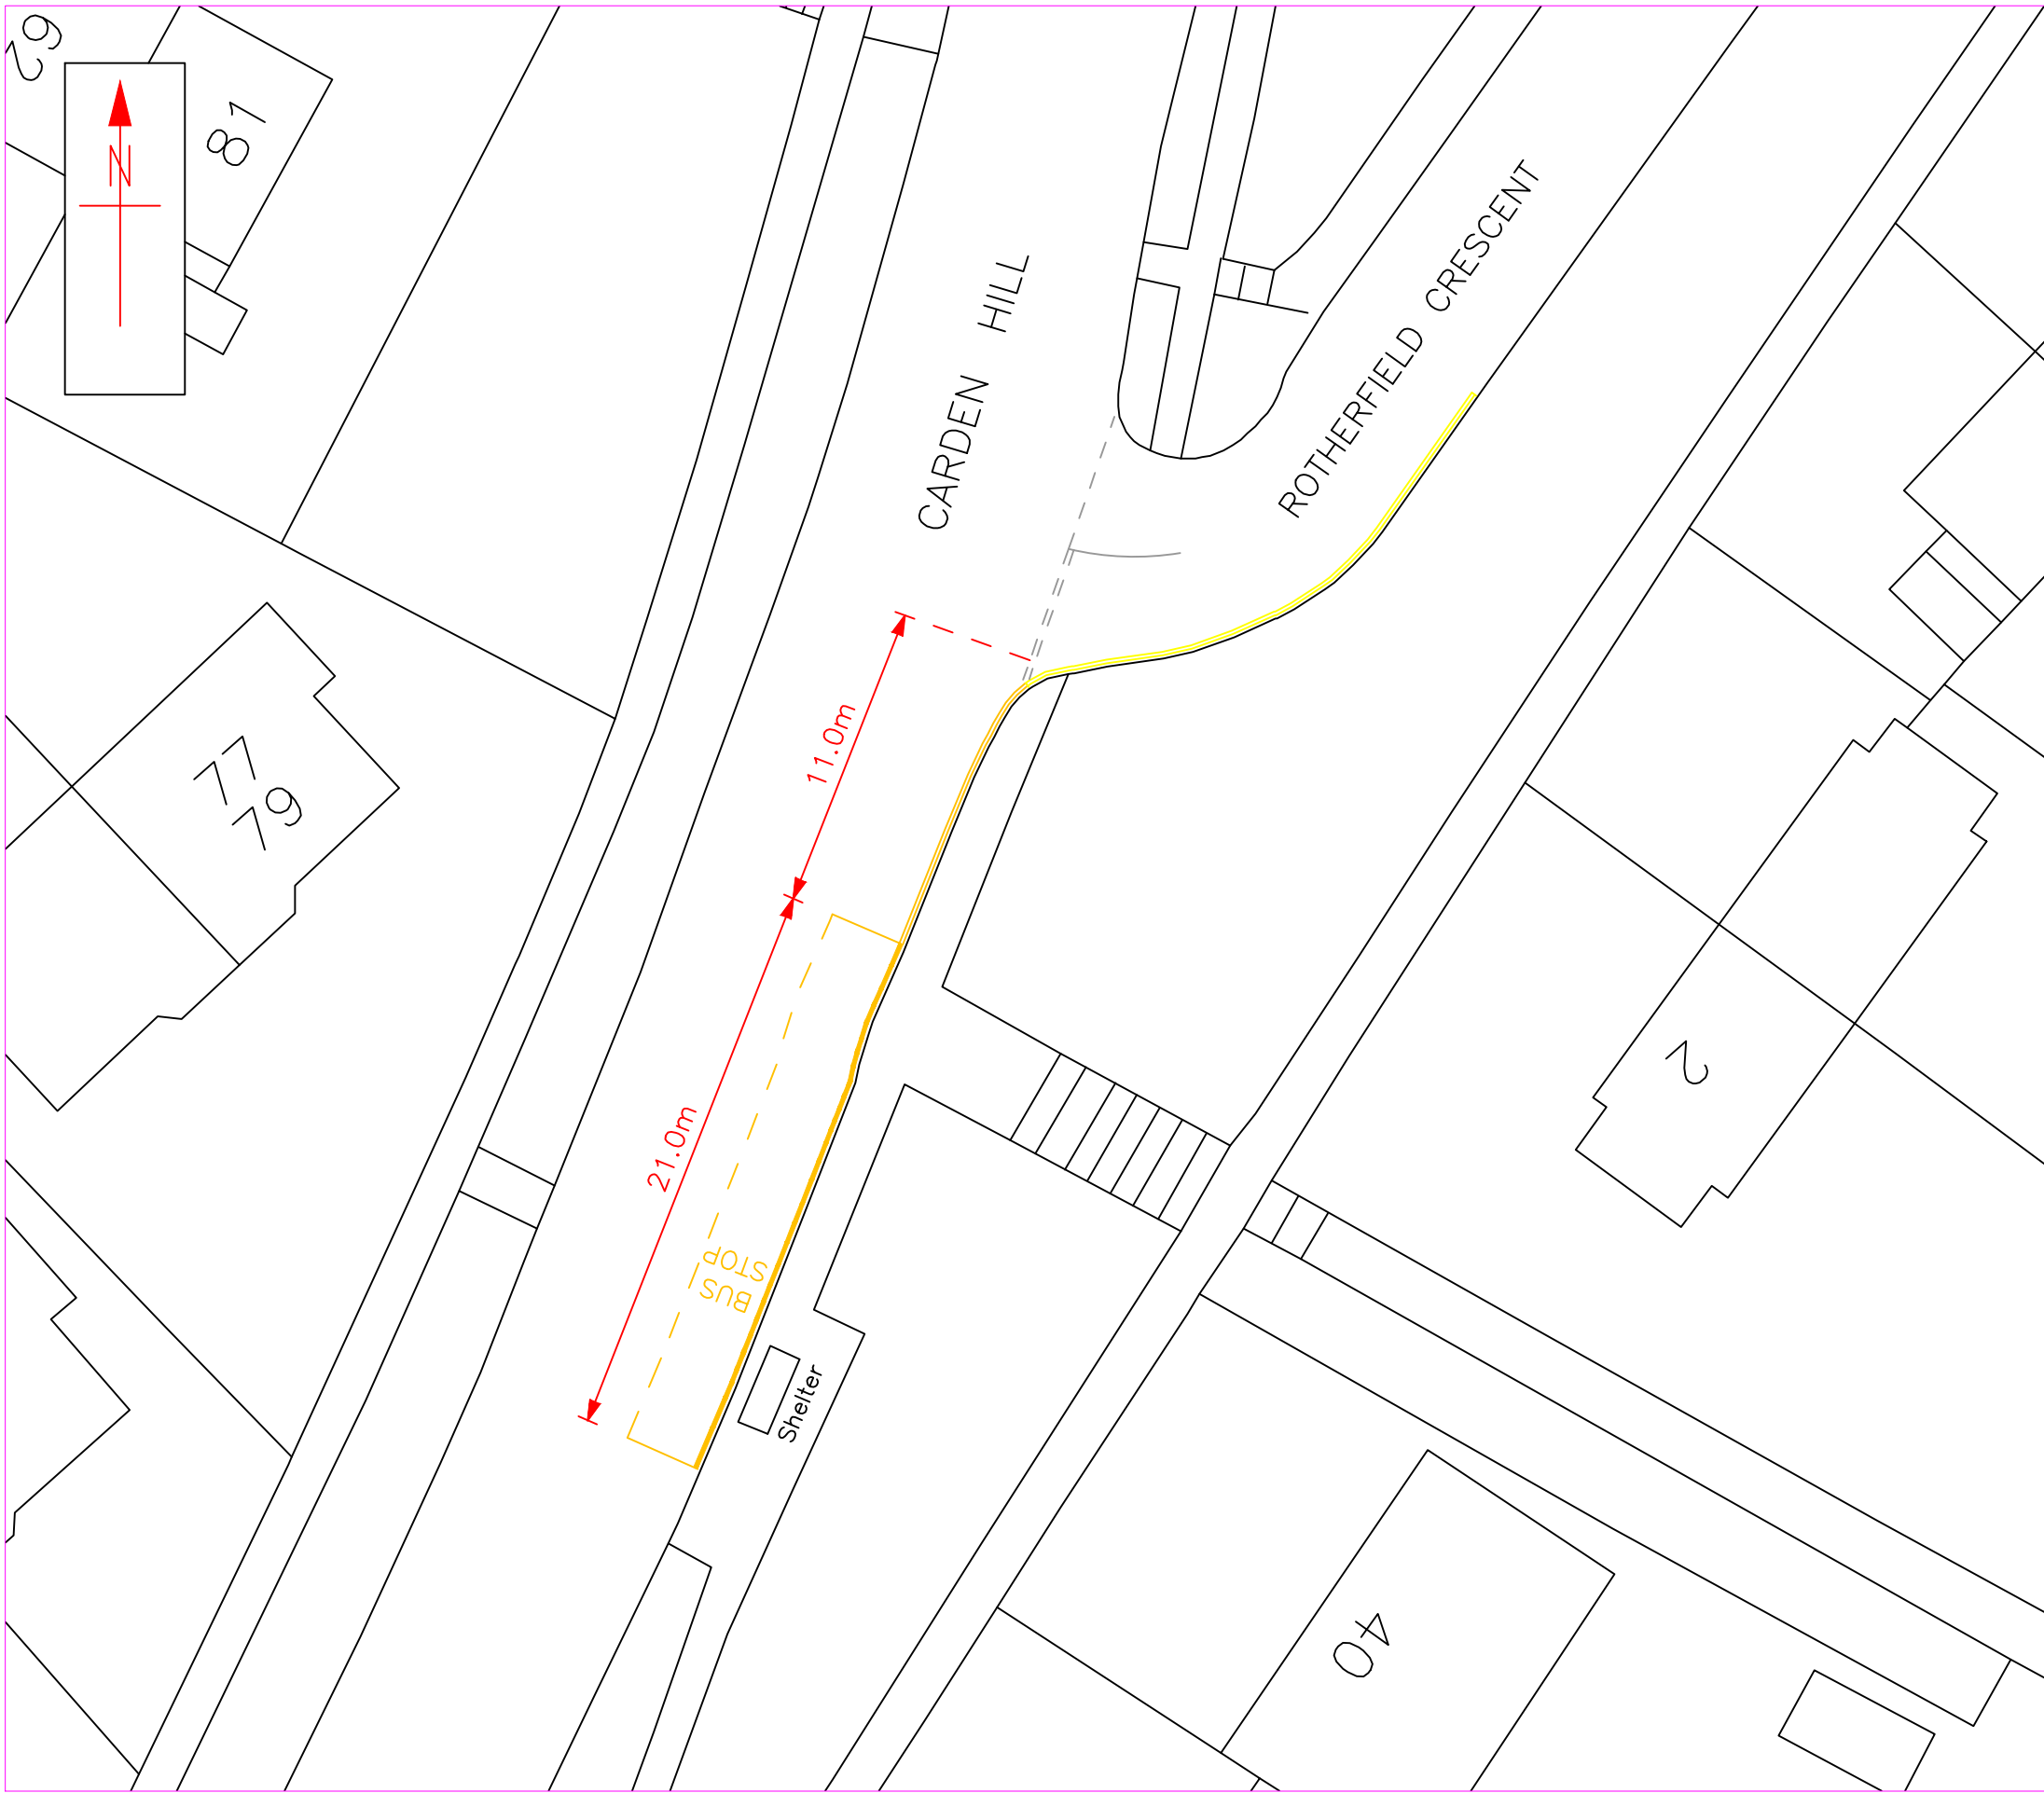


**Key**

- Proposed Double yellow lines
- Existing Double yellow lines

© Crown Copyright. Licence: 100020999.  
Brighton & Hove City Council, 2012.

	TRANSPORT	PARKING INFRASTRUCTURE
Address: County Oak Avenue, Brighton	Scale : N.T.S.	 <b>Brighton &amp; Hove</b>
	Date : Jan 2017	
Reason: To prevent obstruction to all road users.	Drawn : D.A.	<b>Drawing Number : B&amp;H-DYLS-001</b>
	Drawing Number : B&H-DYLS-001	



**KEY**

- Existing Double Yellow Lines
- Proposed Double Yellow Lines

Rev	Revision details	Date
	Signed	
Drawn:	R.Sharma	Jan 2017
Surveyed:	R.Sharma	Jan 2017
Checked:		
Approved:		
File/Acad ref:	S:\	




**Brighton & Hove  
City Council**  
Environment

**Project Name**  
Bus Stop Accessibility  
Carden Hill / Rotherfield Crescent


**Drawing Title**  
Proposed Clearway &  
'No Waiting At Any Time' Restriction

Drawing No CH/RC.1dwg	Scale NTS	Rev
--------------------------	--------------	-----

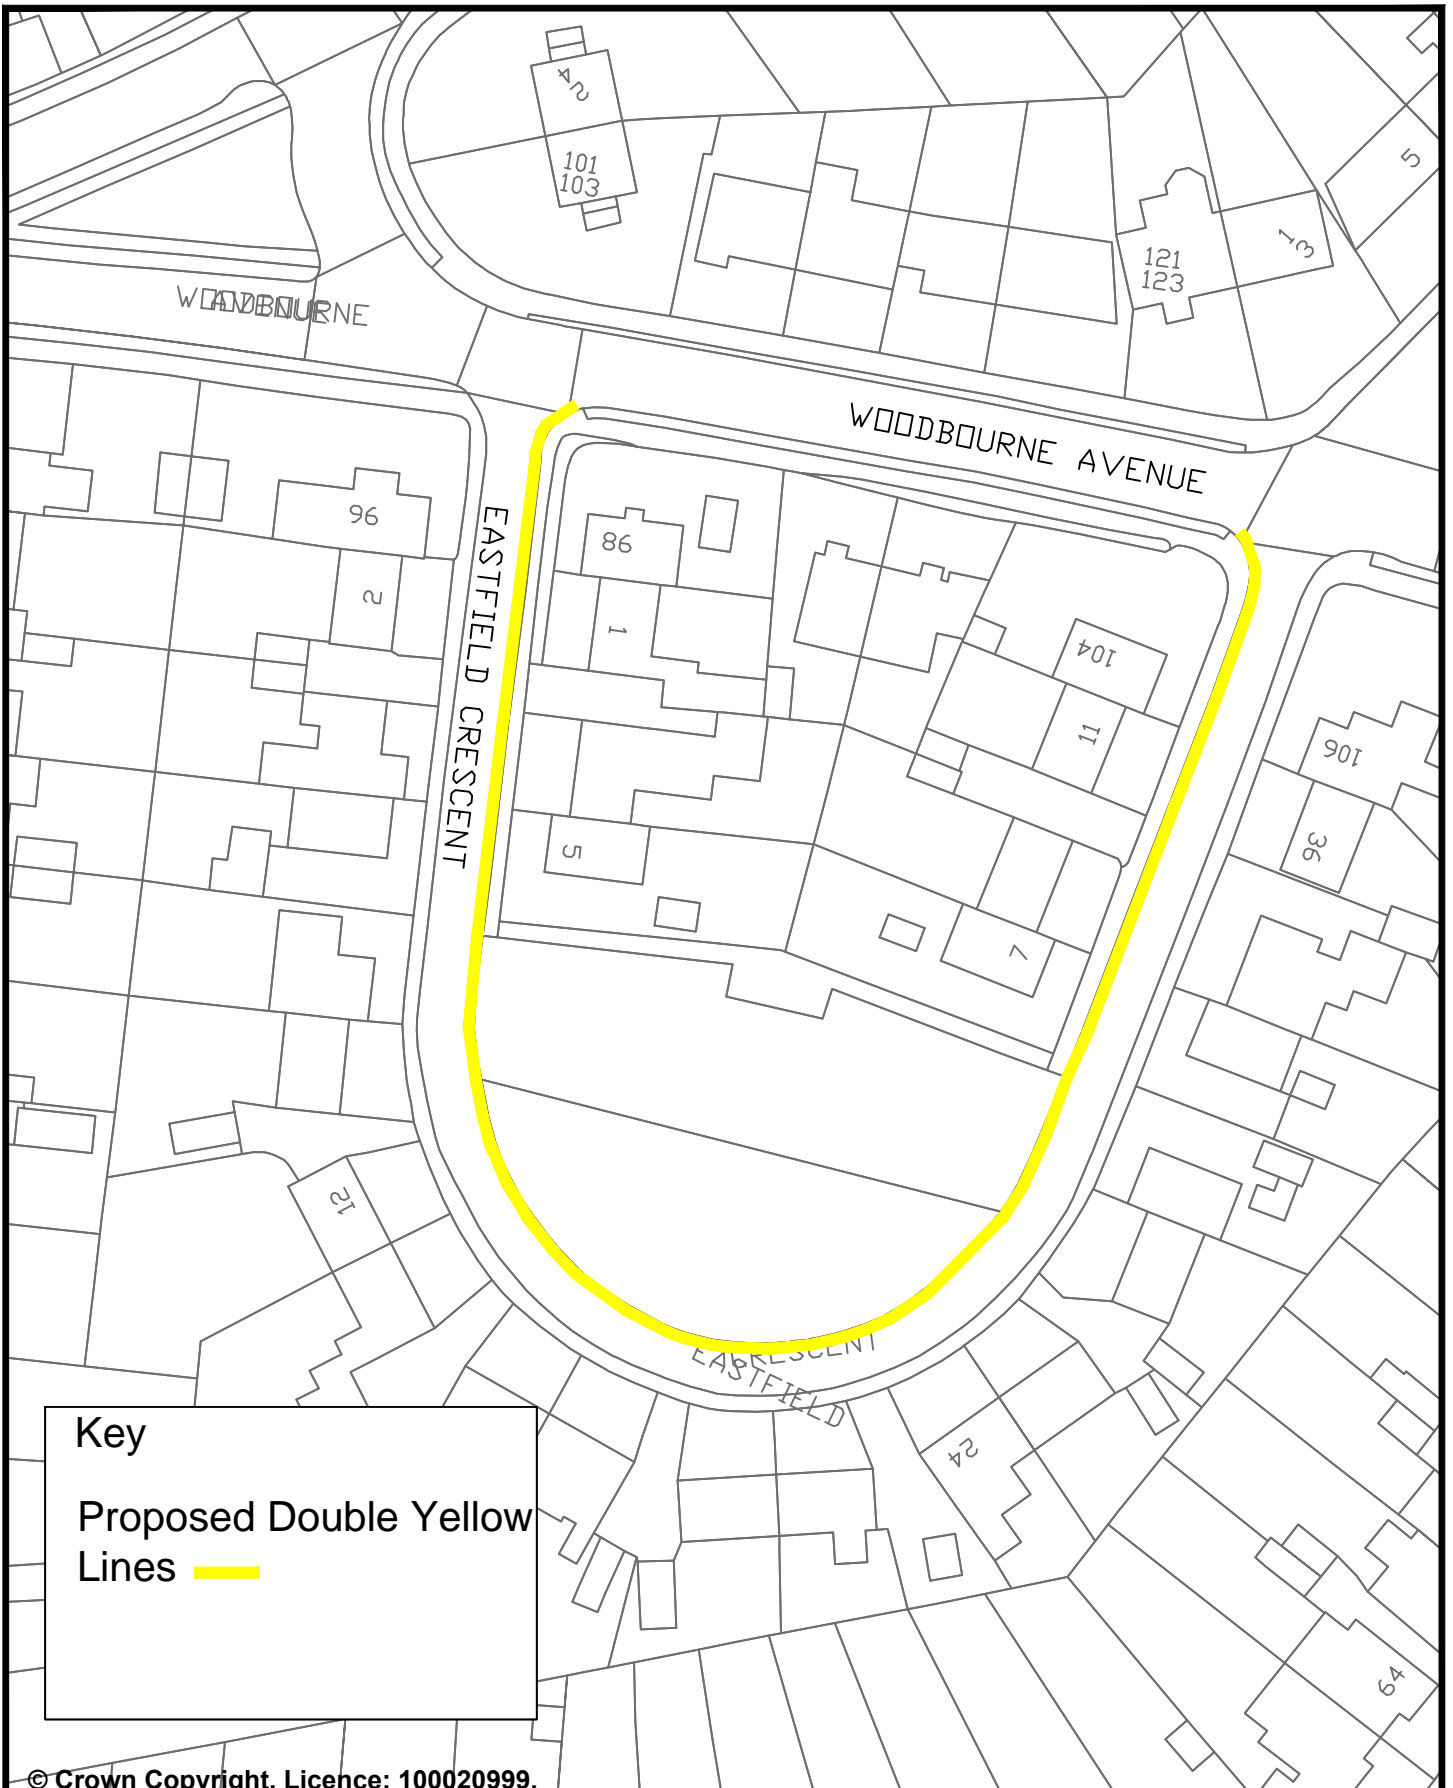

**Key**  
 Proposed Double Yellow Lines

© Crown Copyright. Licence: 100020999.  
 Brighton & Hove City Council, 2012.

	TRANSPORT	PARKING INFRASTRUCTURE
Address: Eastfield Crescent, Brighton	Scale : N.T.S.	 <b>Brighton &amp; Hove</b>
	Date : Jan 2017	
Reason: To prevent obstruction to all road users	Drawn : D.A.	<b>Drawing Number : B&amp;H-DYLS-004</b>
	Drawing Number : B&H-DYLS-004	