

- (i) Plan of Preston Park Avenue resident parking scheme proposal.**
- (ii) Plan of The Martlet resident parking scheme proposal.**
- (iii) Plan of Preston Park Station resident parking scheme proposal.**
- (iv) Plan of Dyke Road double yellow line proposal.**



Item 25 Appendix A(i)



KEY:

- CROSSOVER
- PERMIT HOLDERS ONLY (Monday - Sunday, 9am - 8pm)
- SHARED PERMIT HOLDERS & MEDIUM TERM PARKING (up to 4 hours) (Monday to Sunday, 9am - 8pm)
- DISABLED BAY
- LOADING BAY
- MOTORCYCLE BAY
- 1m MARGIN FOR PEDESTRIAN WALKWAY
- LAMP COLUMN
- P&D PAY AND DISPLAY PRELIMINARY LOCATIONS
- ┆ POST AND SIGN PRELIMINARY LOCATIONS

NOTES :

1. DOUBLE YELLOW LINE RESTRICTIONS WOULD APPLY ACROSS ALL VEHICLE ACCESSES. WHERE THERE ARE NO PARKING BAYS / PED CROSSINGS ETC INDICATED, DOUBLE YELLOW LINE RESTRICTIONS WOULD APPLY ALONG KERB SIDE.

Reproduced from / Based on the Ordnance Survey mapping with the permission of the controller of H.M. Stationery Office. Crown copyright. Unauthorised reproduction infringes Crown copyright and may lead to prosecution or Civil Proceedings. Brighton & Hove City Council. Licence: 100020999.2009.


Amendments:
1.

Client	ENVIRONMENT
	PARKING STRATEGY
Job title	Extension to Area "J"

Drawing Title
Traffic Regulation Order map for Preston Park Avenue (Area "J" extension)
98





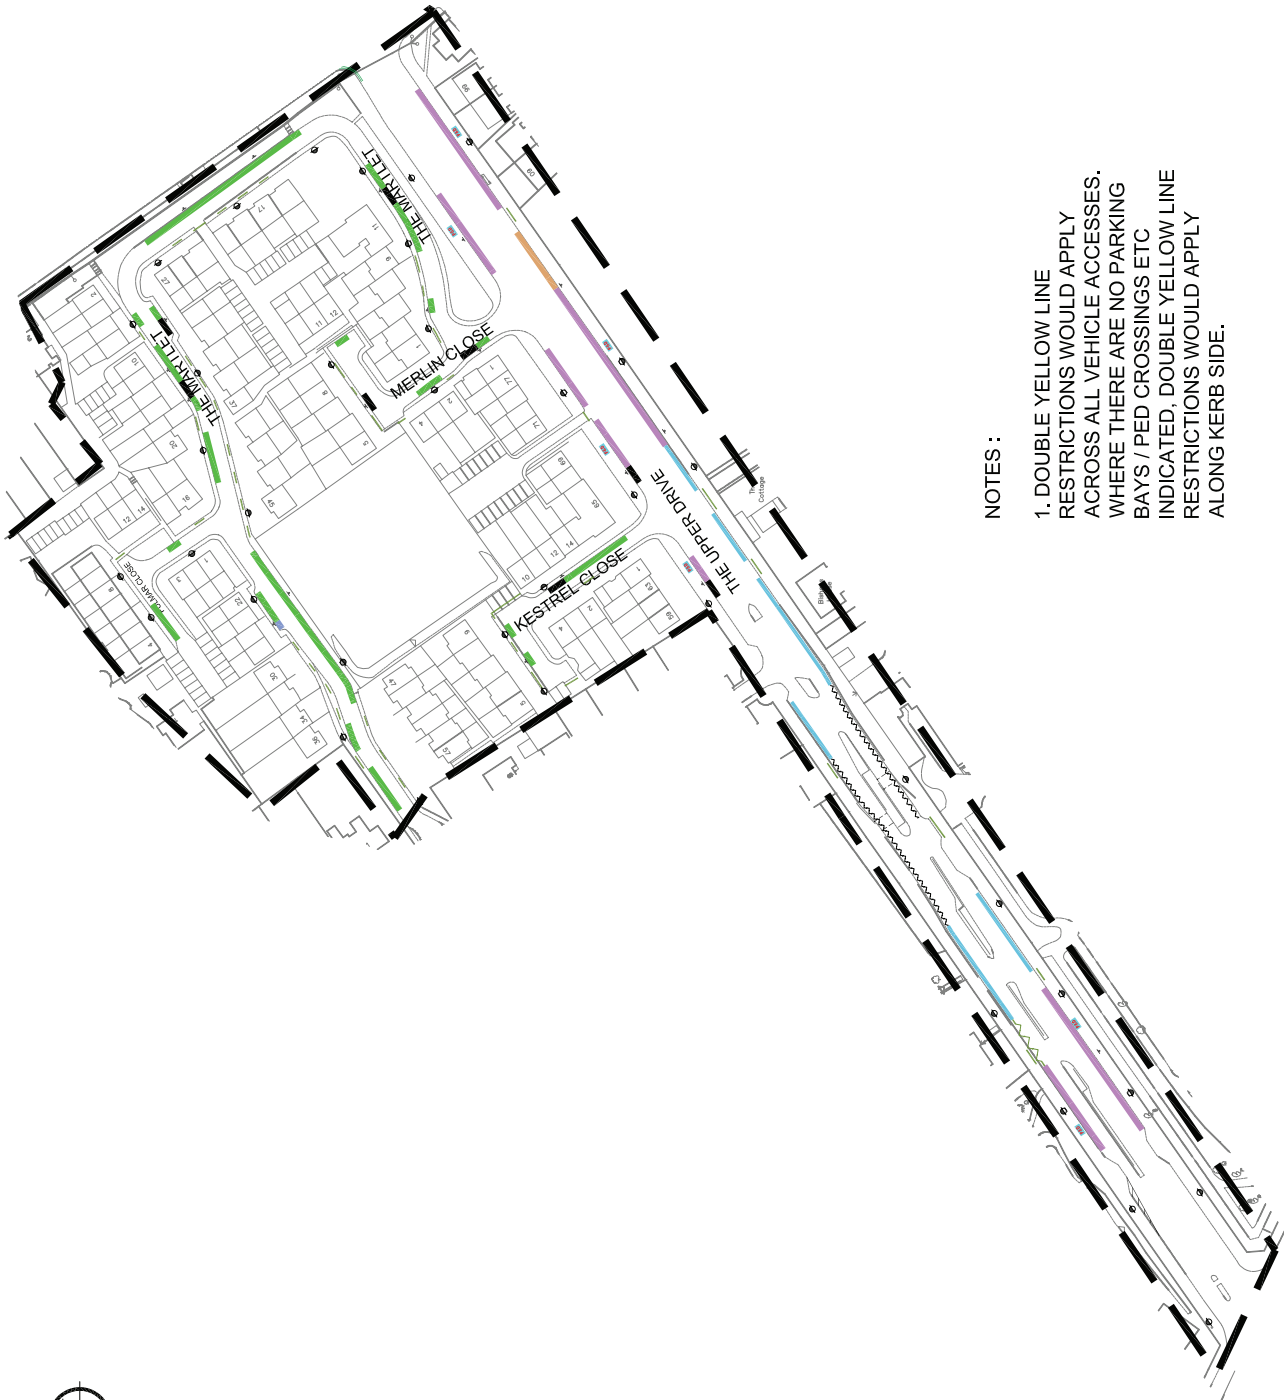










Scale	N.T.S	Original dwg. size	A1	Date	APR'09
Drawn	P.T.	Checked	P.T.	Approved	C.F.
Drawing status	FINAL	Drawing Number	B&H_PPS_021	Rev	-



NOTES :

1. DOUBLE YELLOW LINE RESTRICTIONS WOULD APPLY ACROSS ALL VEHICLE ACCESSES. WHERE THERE ARE NO PARKING BAYS / PED CROSSINGS ETC INDICATED, DOUBLE YELLOW LINE RESTRICTIONS WOULD APPLY ALONG KERB SIDE.

KEY:

-  CROSSOVER
-  PERMIT HOLDERS ONLY (Monday - Sunday, 9am - 8pm)
-  SHARED PERMIT HOLDERS & MEDIUM TERM PARKING (up to 4 hours) (Monday to Sunday, 9am - 8pm)
-  DISABLED BAY
-  BUS STOP
-  LINING FOR CROSSING FACILITY
-  SCHOOL KEEP CLEAR
-  MOTORCYCLE BAY
-  TAXI BAY
-  CONSULTATION AREA BOUNDARY
-  LAMP COLUMN
-  PAY AND DISPLAY PRELIMINARY LOCATIONS
-  POST AND SIGN PRELIMINARY LOCATIONS

Reproduced from: Based on the Ordnance Survey mapping with permission of the Controller of Her Majesty's Stationery Office. Copyright Unauthorised reproduction is prohibited. All rights reserved. Brighton & Hove City Council. Licence: 10000986.0005.

ENVIRONMENT	
PARKING STRATEGY	
Extension to area "O"	
Scale: 1:500	Date: 10/04/09

Submitting This Traffic Regulation Order map for The Martlet (Area "O" extension)




Scale	N.T.S.	Original date	A2	Date	APR '09
Drawn	P.T.	Checked	P.T.	Approved	C.F.
Covering status	FINAL	Drawing Number	B&H_PPS_020	Rev	-



Item 25 Appendix A(iii)

KEY:

- CROSSOVER
- PERMIT HOLDERS ONLY (Monday - Sunday, 9am - 6pm)
- SHARED PERMIT HOLDERS & SHORT TERM PARKING (up to 2 hours) (Monday to Sunday, 9am - 6pm)
- SHARED PERMIT HOLDERS & MEDIUM TERM PARKING (up to 4 hours) (Monday to Sunday, 9am - 6pm)
- DISABLED BAY
- LOADING BAY
- MOTORCYCLE BAY
- CAR CLUB BAY
- SHARED PERMIT HOLDERS & LONG TERM PARKING (up to 11 hours) (Monday to Sunday, 9am - 6pm)
- BICYCLE PARKING
- BOX JUNCTION
- LAMP COLUMN
- PAY AND DISPLAY PRELIMINARY LOCATIONS
- POST AND SIGN PRELIMINARY LOCATIONS

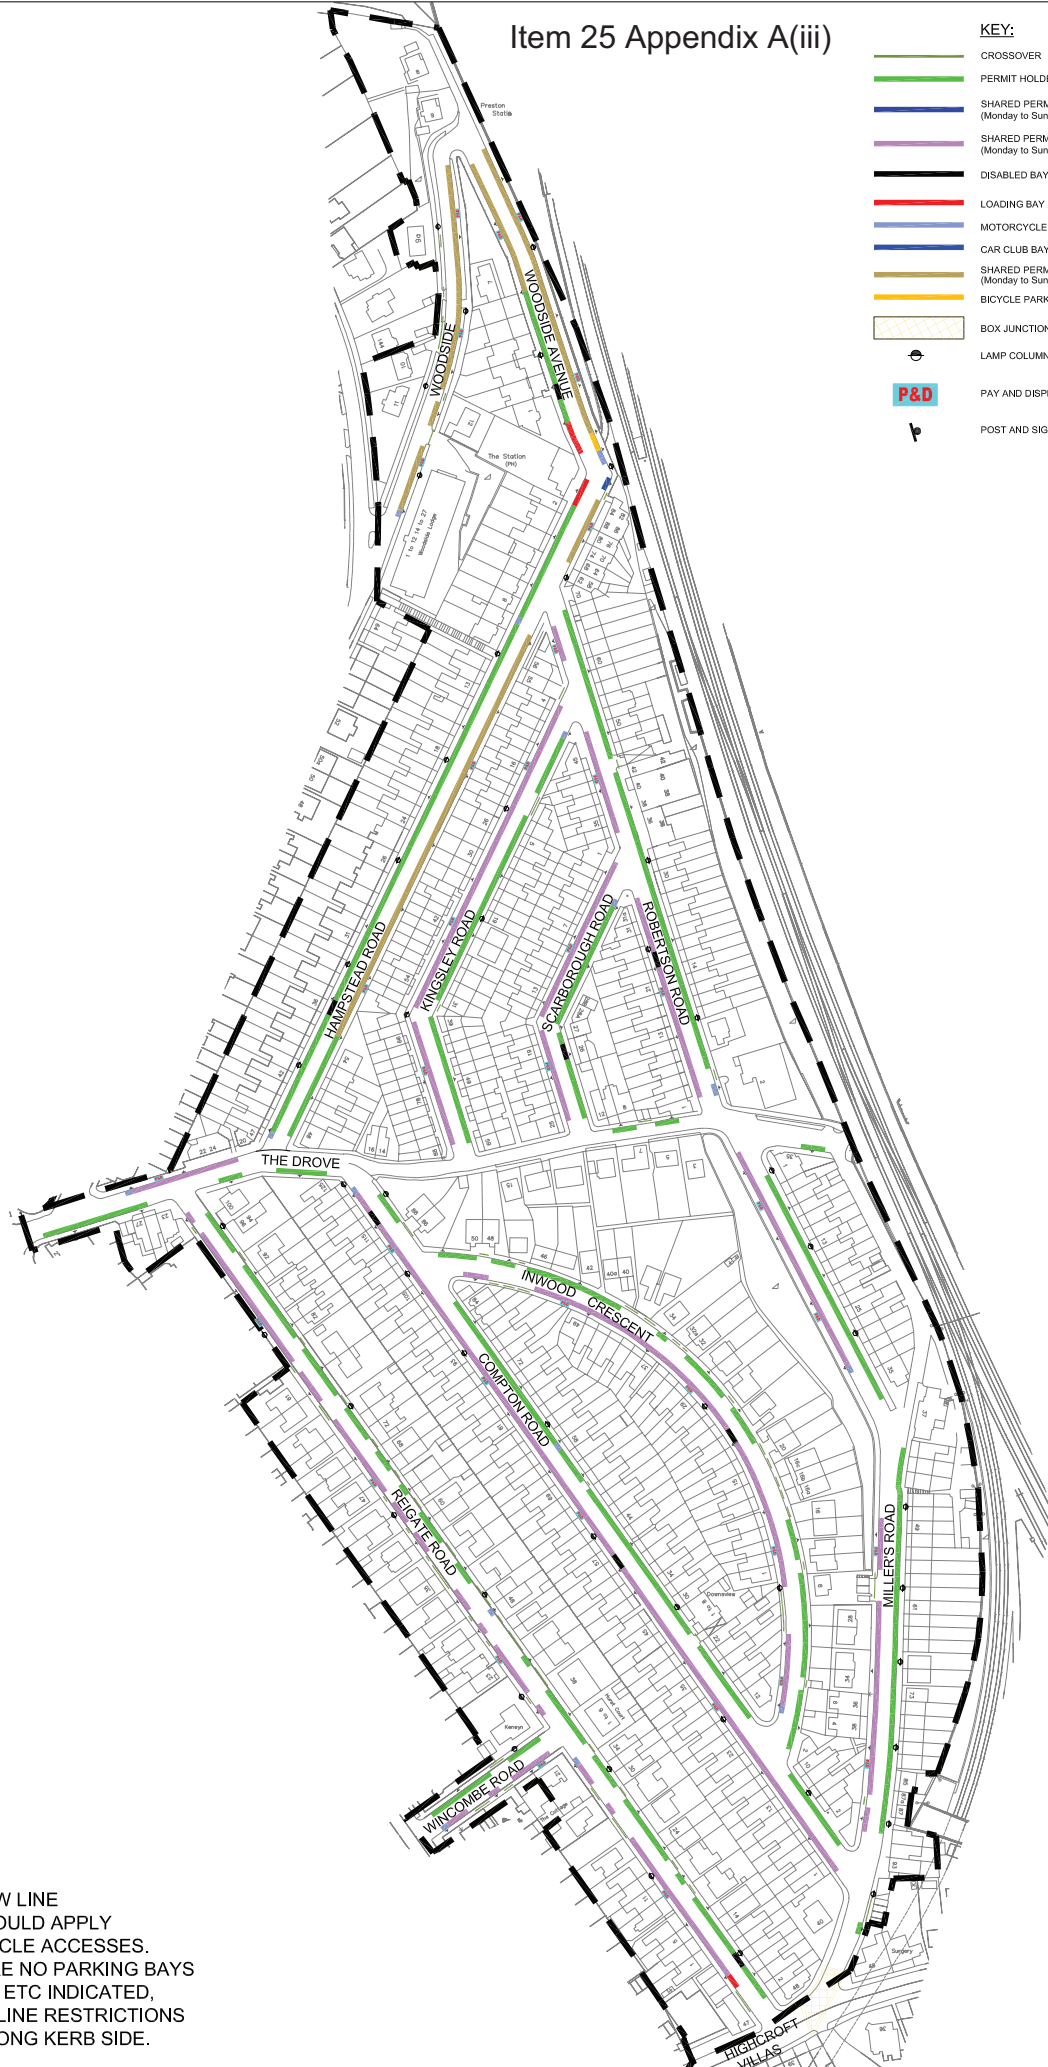

NOTES :

1. DOUBLE YELLOW LINE RESTRICTIONS WOULD APPLY ACROSS ALL VEHICLE ACCESSES. WHERE THERE ARE NO PARKING BAYS / PED CROSSINGS ETC INDICATED, DOUBLE YELLOW LINE RESTRICTIONS WOULD APPLY ALONG KERB SIDE.

Reproduced from / Based on the Ordnance Survey mapping with the permission of the controller of H.M. Stationery Office. Crown copyright. Unauthorised reproduction infringes Crown copyright and may lead to prosecution or Civil Proceedings. Brighton & Hove City Council. Licence: 100020999.2009.

Amendments:
1.

Client	ENVIRONMENT
	PARKING STRATEGY
Job title	Area "A"


Drawing Title
Traffic Regulation Order map for Preston Park Station Area (Area "A")
100




Scale	N.T.S	Original drawing size	A1	Date	MAY'09
Drawn	P.T.	Checked	P.T.	Approved	C.F.
Drawing status	FINAL	Drawing Number	B&H_PPS_022	Rev	-

KEY:

 At Any Time

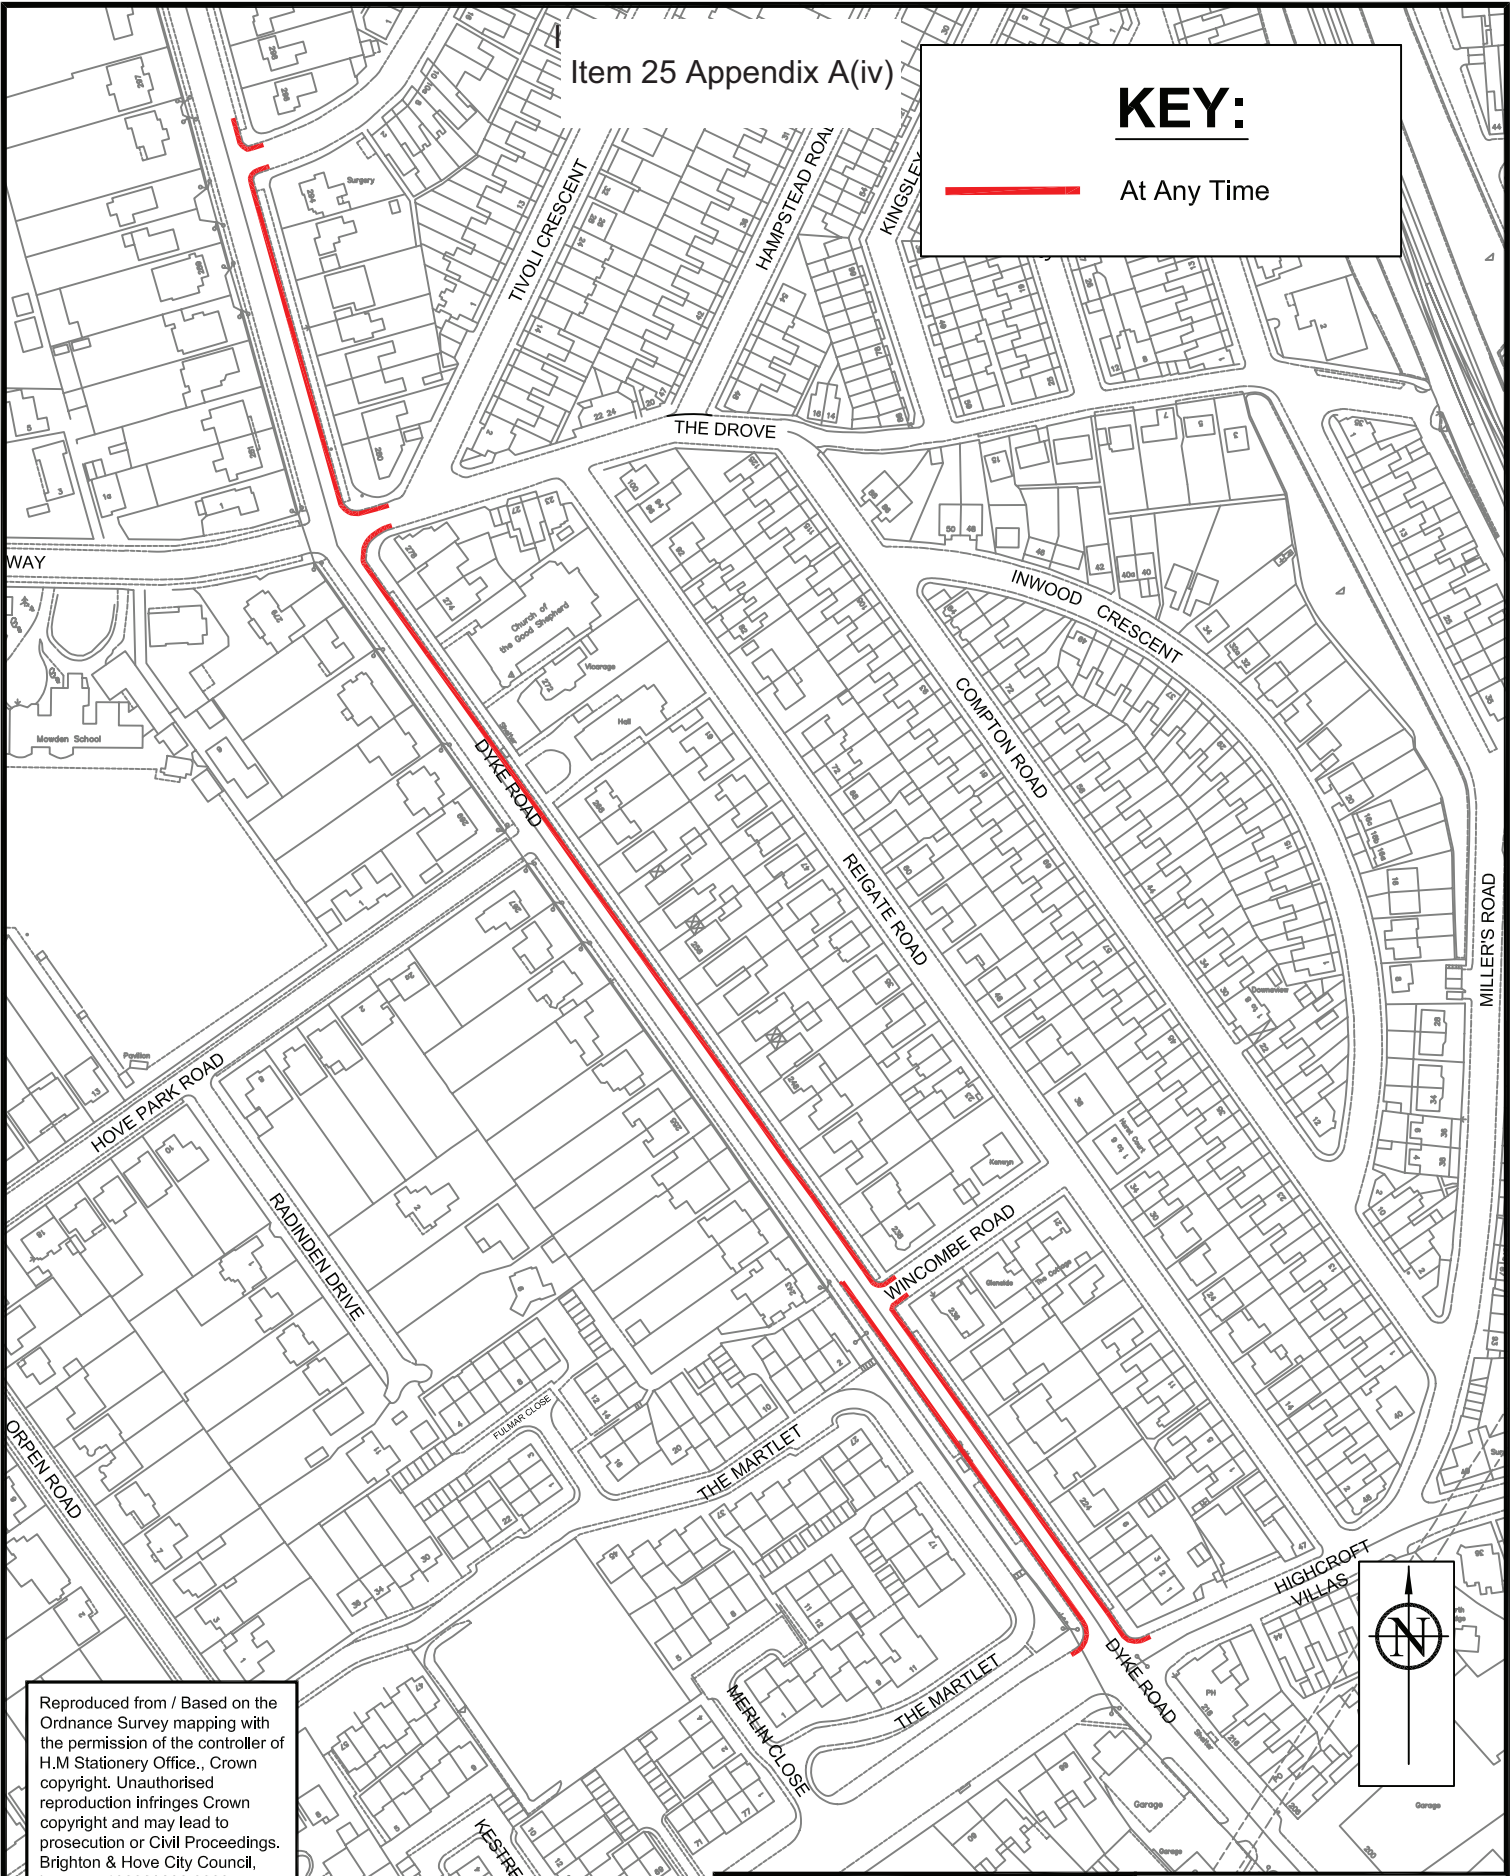

Reproduced from / Based on the Ordnance Survey mapping with the permission of the controller of H.M Stationery Office., Crown copyright. Unauthorised reproduction infringes Crown copyright and may lead to prosecution or Civil Proceedings. Brighton & Hove City Council, Licence: 100020999.2009.

ENVIRONMENT		PARKING STRATEGY	
Project : Dyke Road	Scale : 1:2500	 Brighton & Hove	
Title : Double Yellow Line Proposals	Date : MAY '09		
	Drawn : P.T.		
		Drawing Number : B&H/DYKE-01	

