


- KEY**
-  EXISTING FOOTWAY
 -  EXISTING CARRIAGEWAY
 -  EXISTING PRIVATE ACCESS

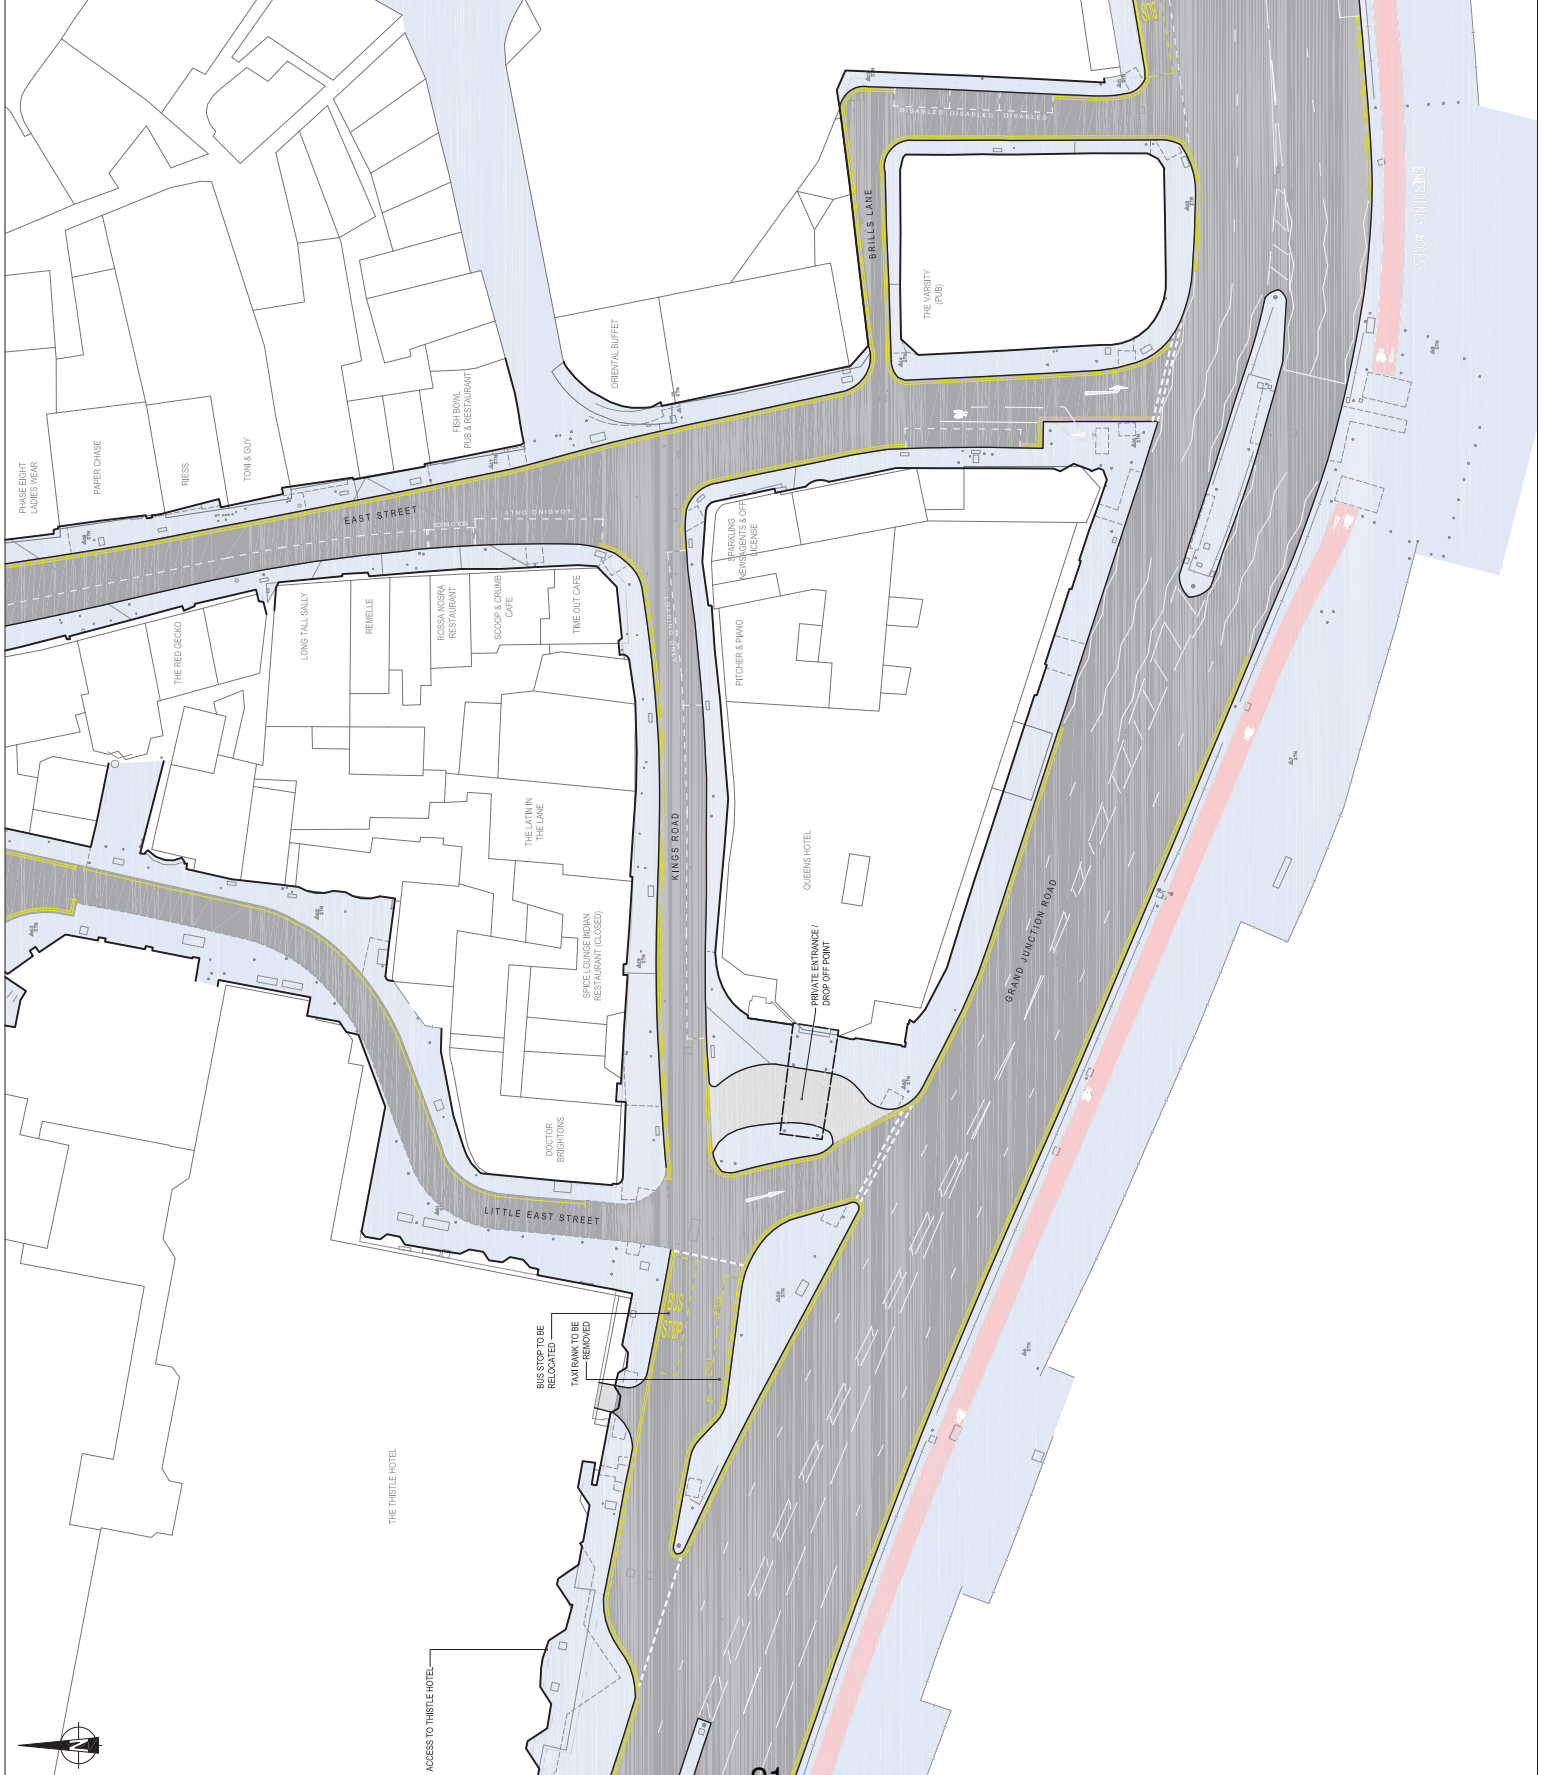

FOR INFORMATION

PEDESTRIAN NETWORK IMPROVEMENT SCHEME

PHASE 2 - EXISTING LAYOUT

Mark	Revision	Drawn	Date	Checked
A	BHCC comments incorporated.	RCM	22/04/09	KM

Drawing Issue Status

Scale: As shown. If in doubt, ask.

UTILITIES NOTE: The position of any existing public or private services, utility services, plant or apparatus shown on this plan is for information only. The Contractor is responsible for locating and recording the position of any existing services, overhead or underground, and for any necessary relocation or protection of such services.

FOR INFORMATION

PEDESTRIAN NETWORK IMPROVEMENT SCHEME

PHASE 2 - EXISTING LAYOUT

Client

Brigden & Howe City Council

Date of the Issue: 01/11/2019
 Drawn by: LC
 At scale: 1:250
 Checked by: KM
 Drawing Number: 21770/005/001
 Revision: A

peterbrett
 Offices throughout the UK, Ireland, continental Europe, Africa, Australia
 www.peterbrett.co.uk
 © Peter Brett Associates LLP
 REGD. NO. 0118 9500 0761 Fax: 0118 950 7498

