


BH2019/02143 - Former Garage Site, Eastergate Road

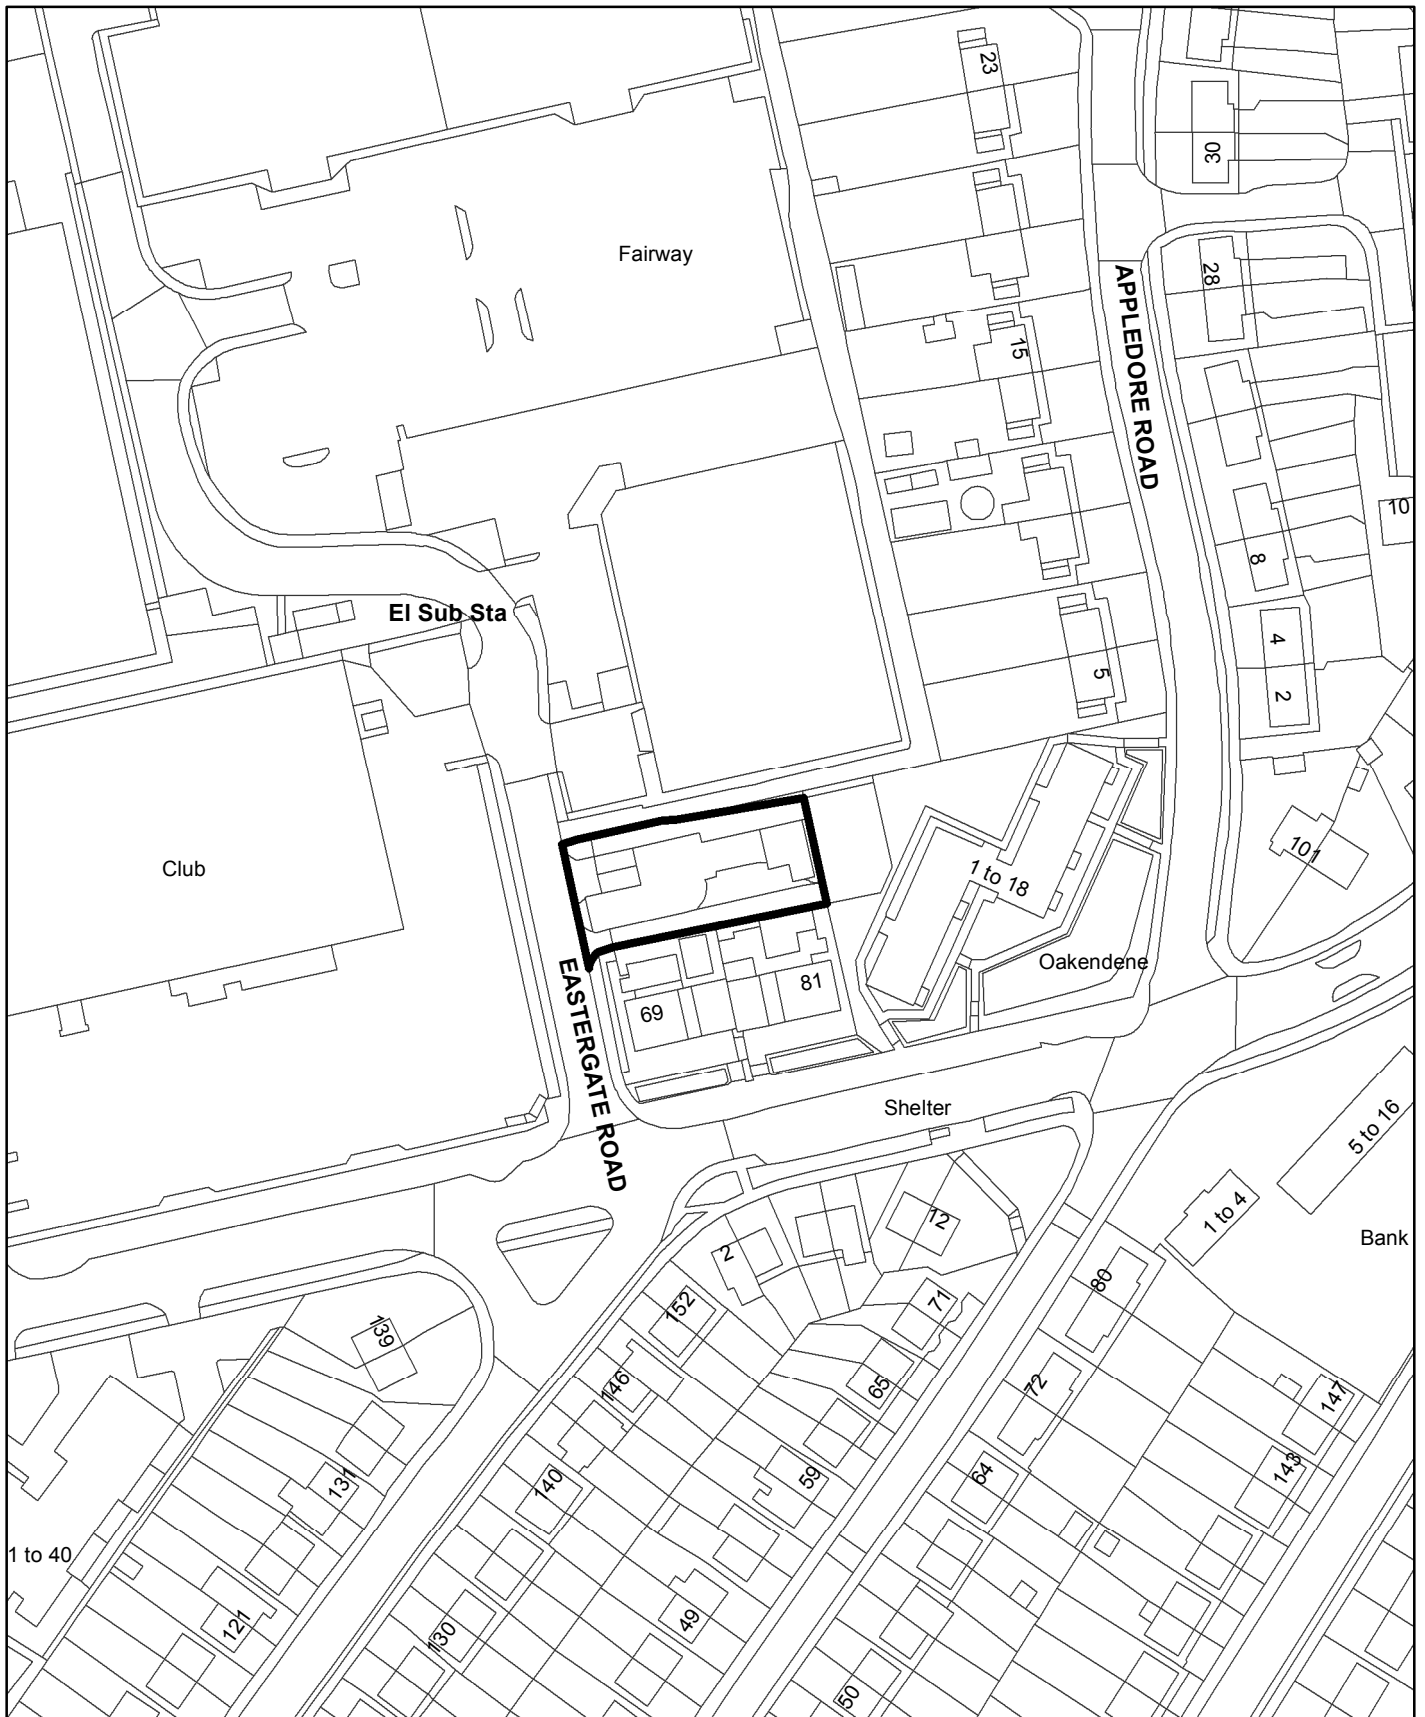

N



Scale: 1:1,250

