


BH2019 02639 - 8-9 Kings Road

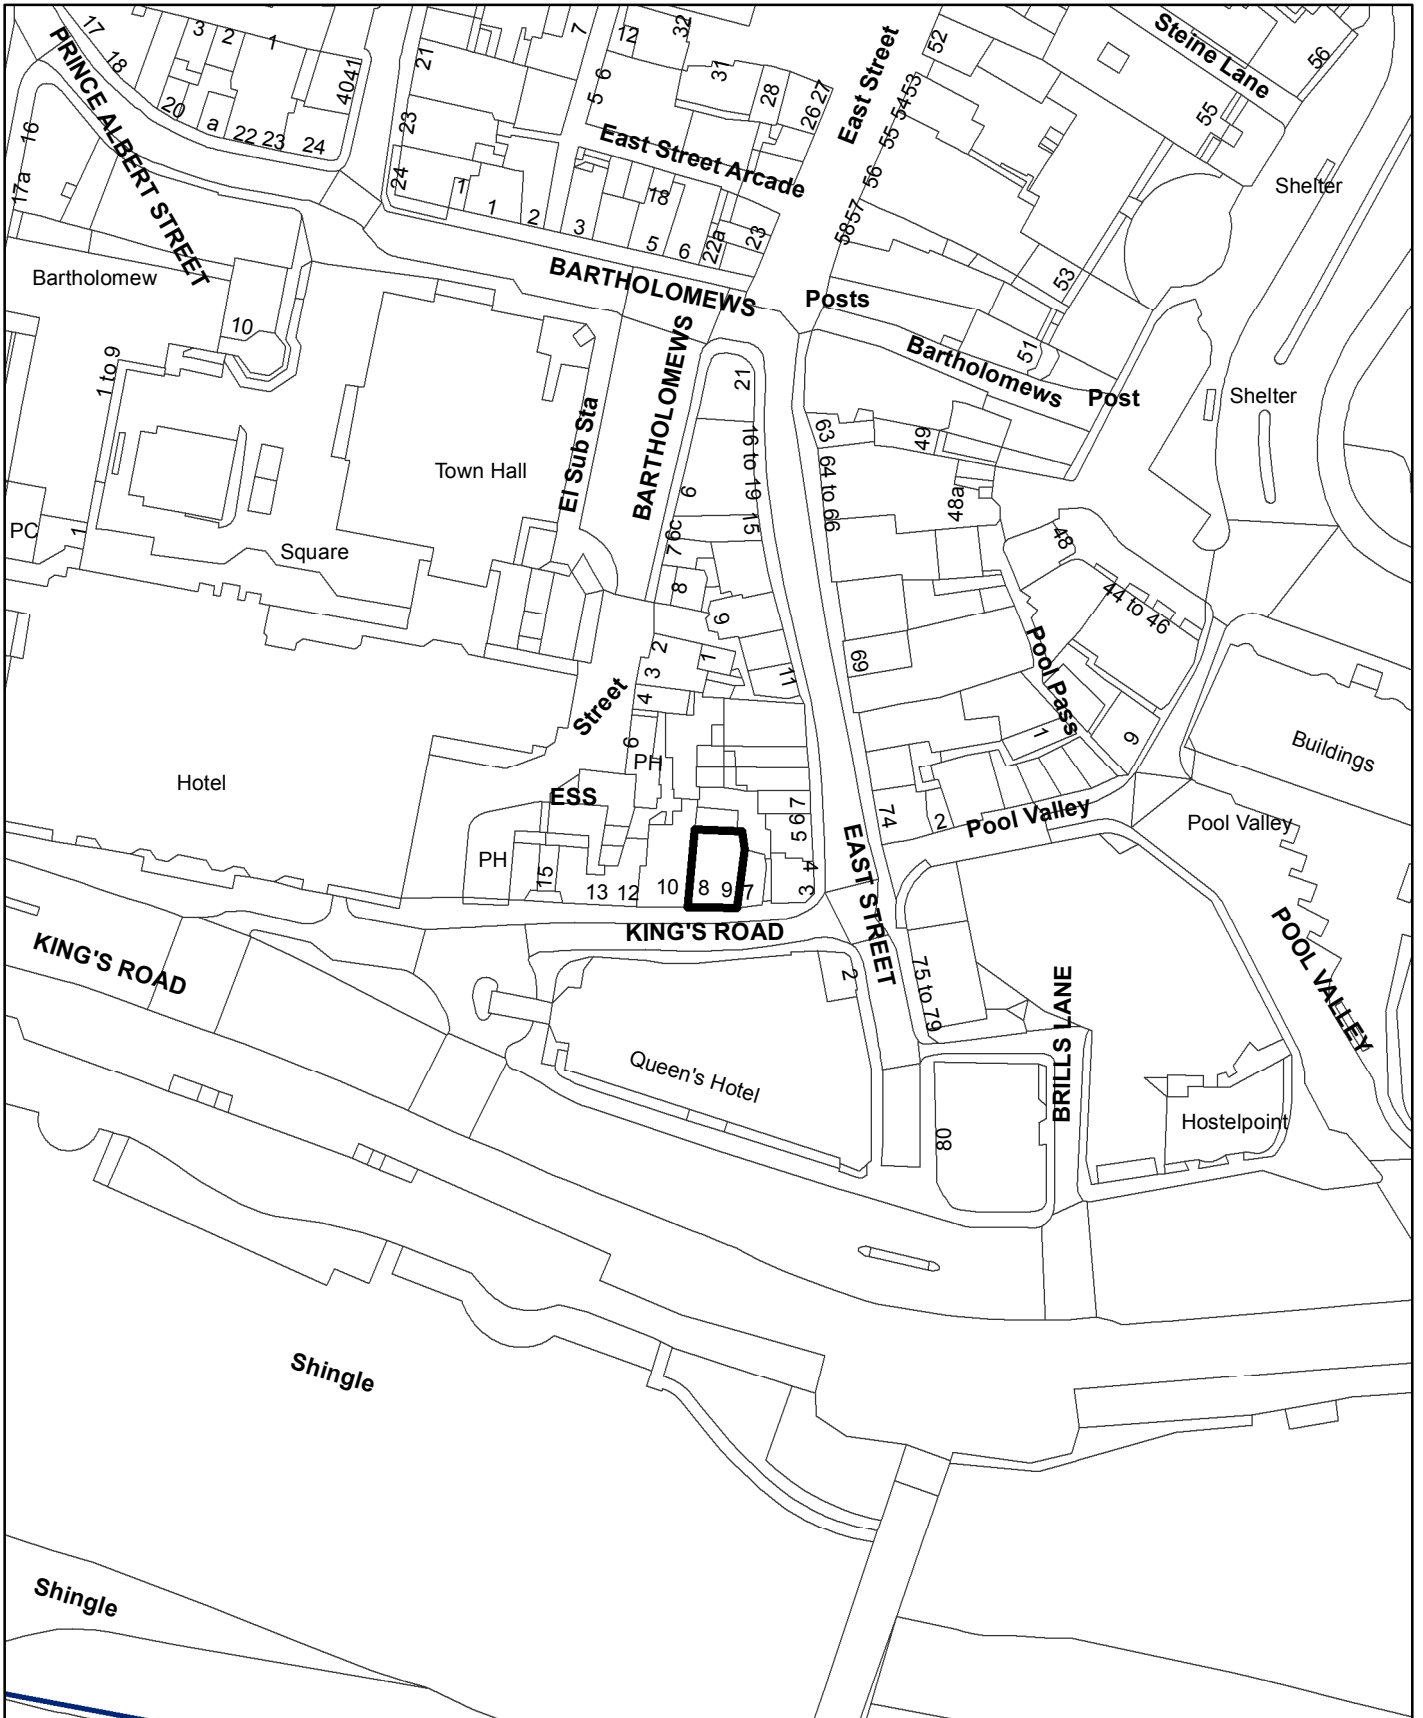

N



Scale: 1:1,250

