


BH2019 02967 - The Priory, London Road

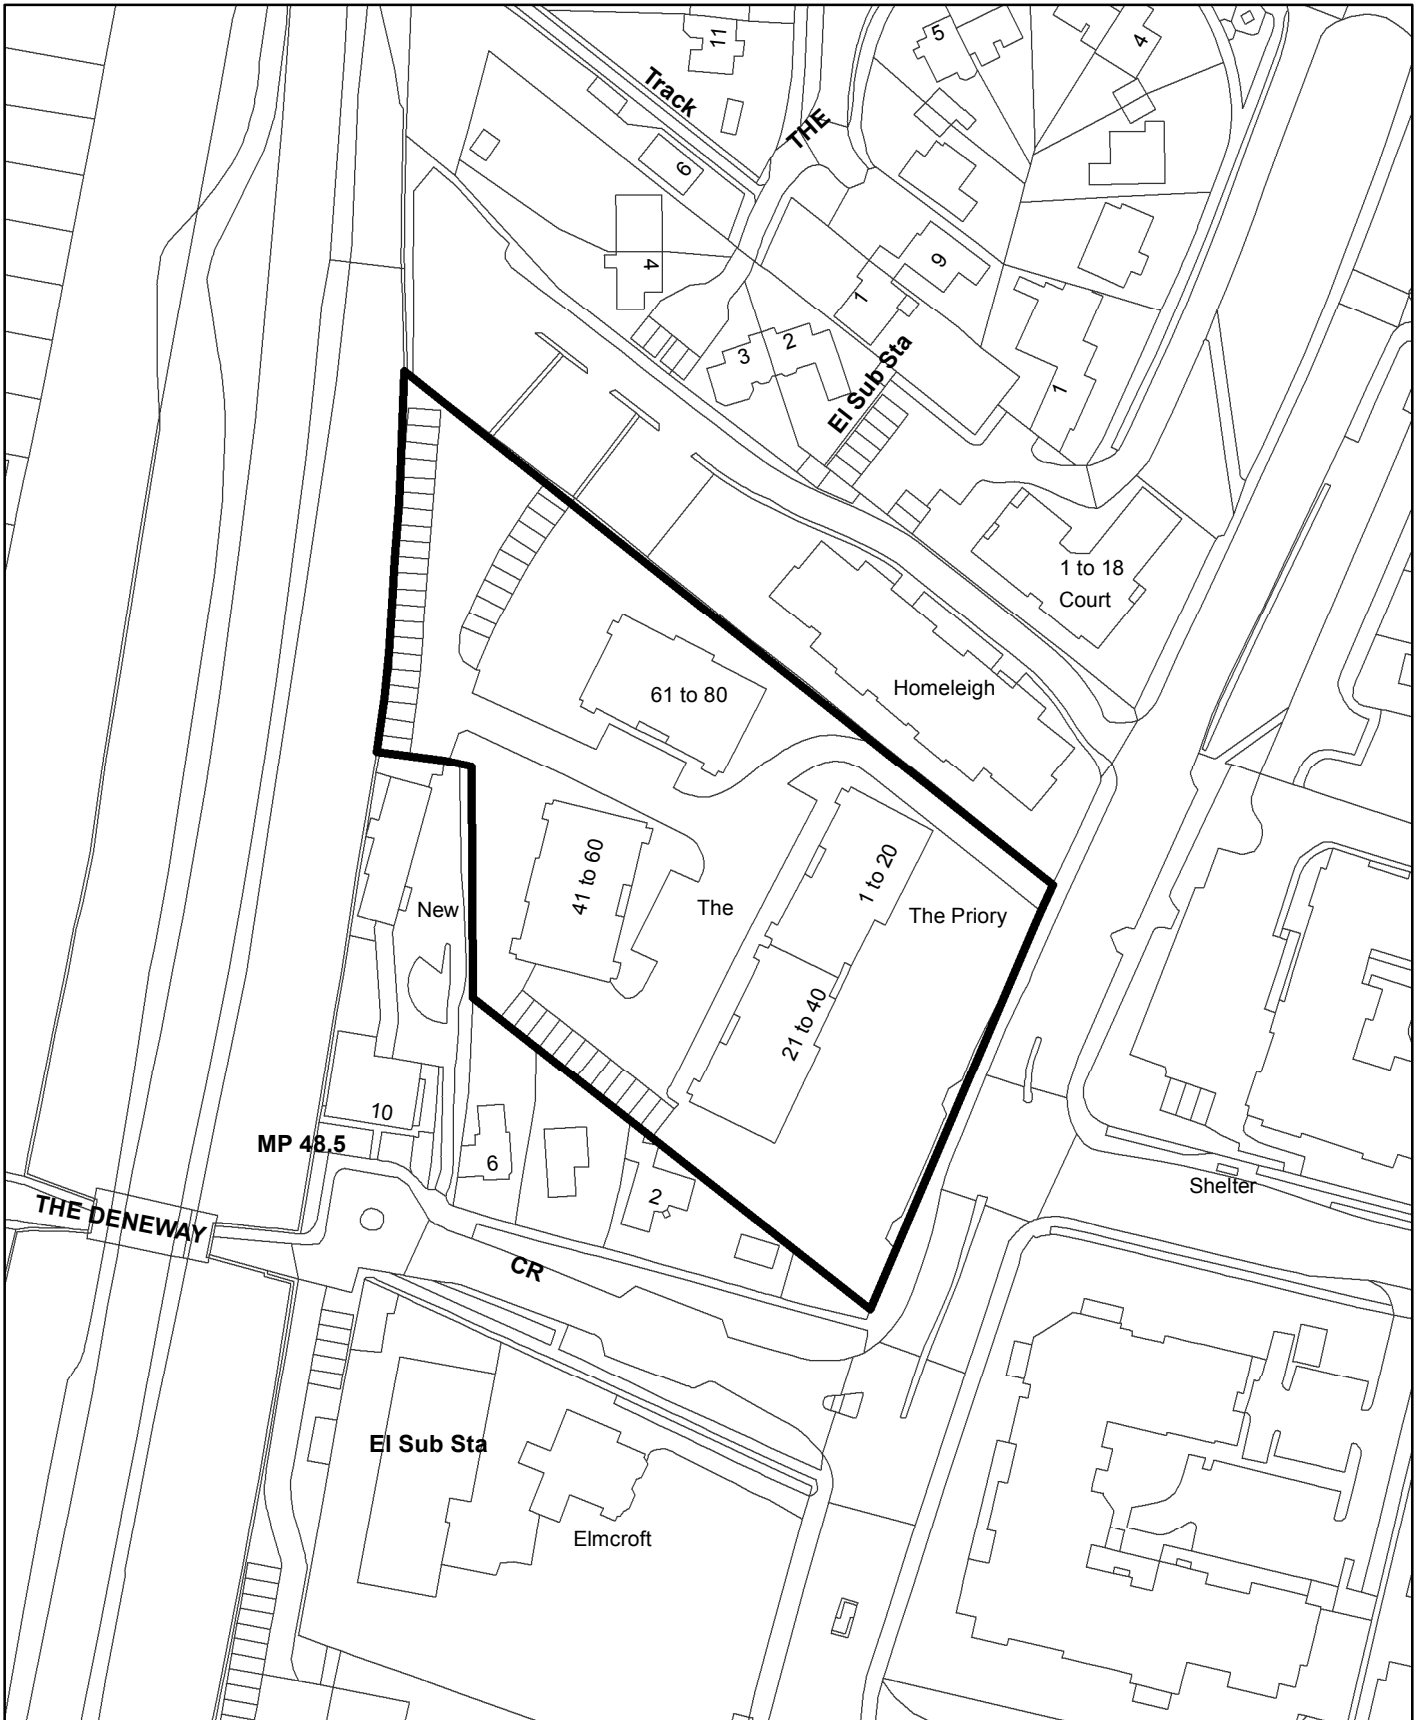

N



Scale: 1:1,250

