


BH2020/02829 Studio Cottage – Caburn Road, Hove, BN3 6EF

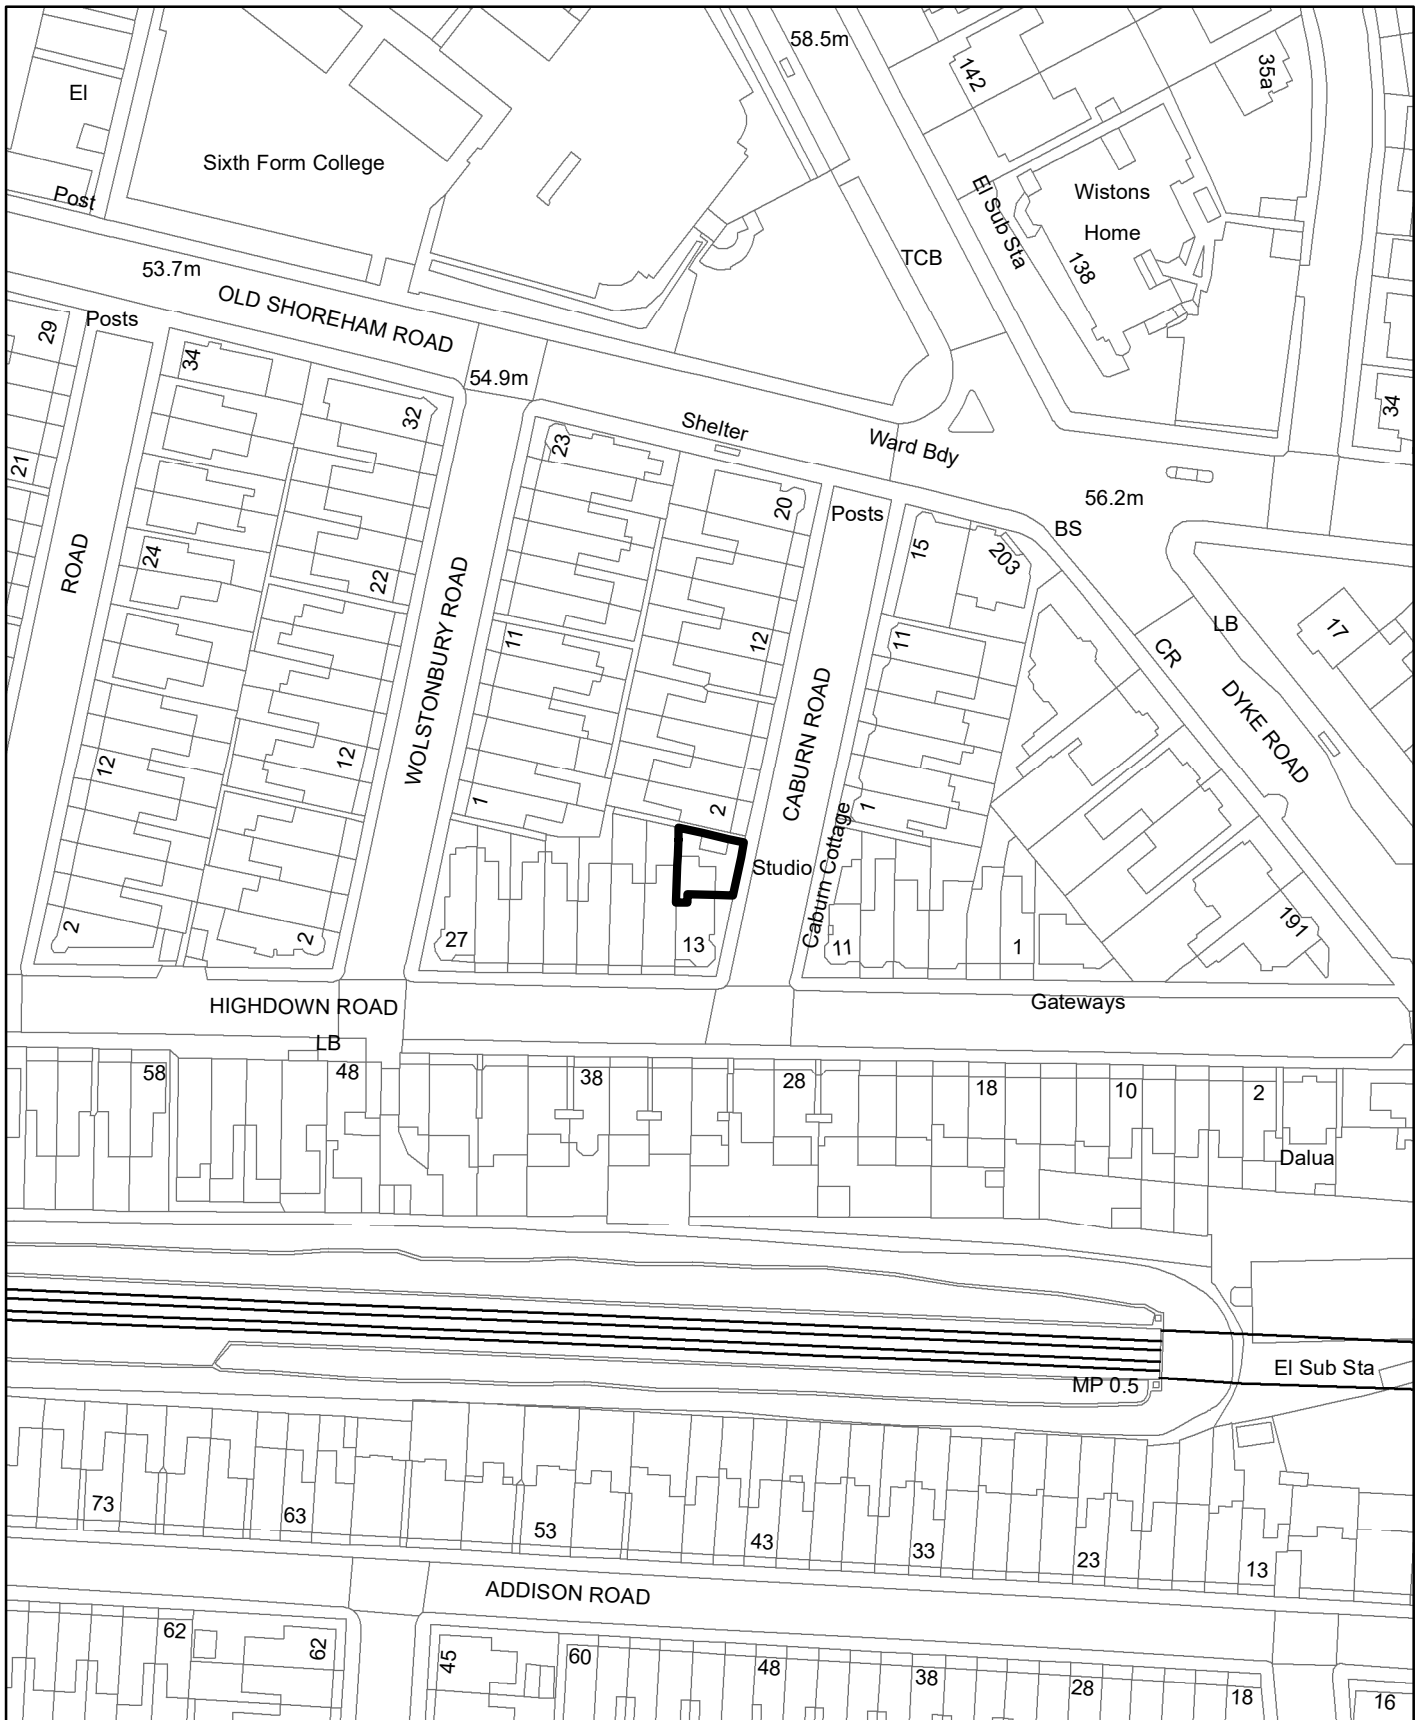

**Brighton & Hove
City Council**



Scale: 1:1,250

