



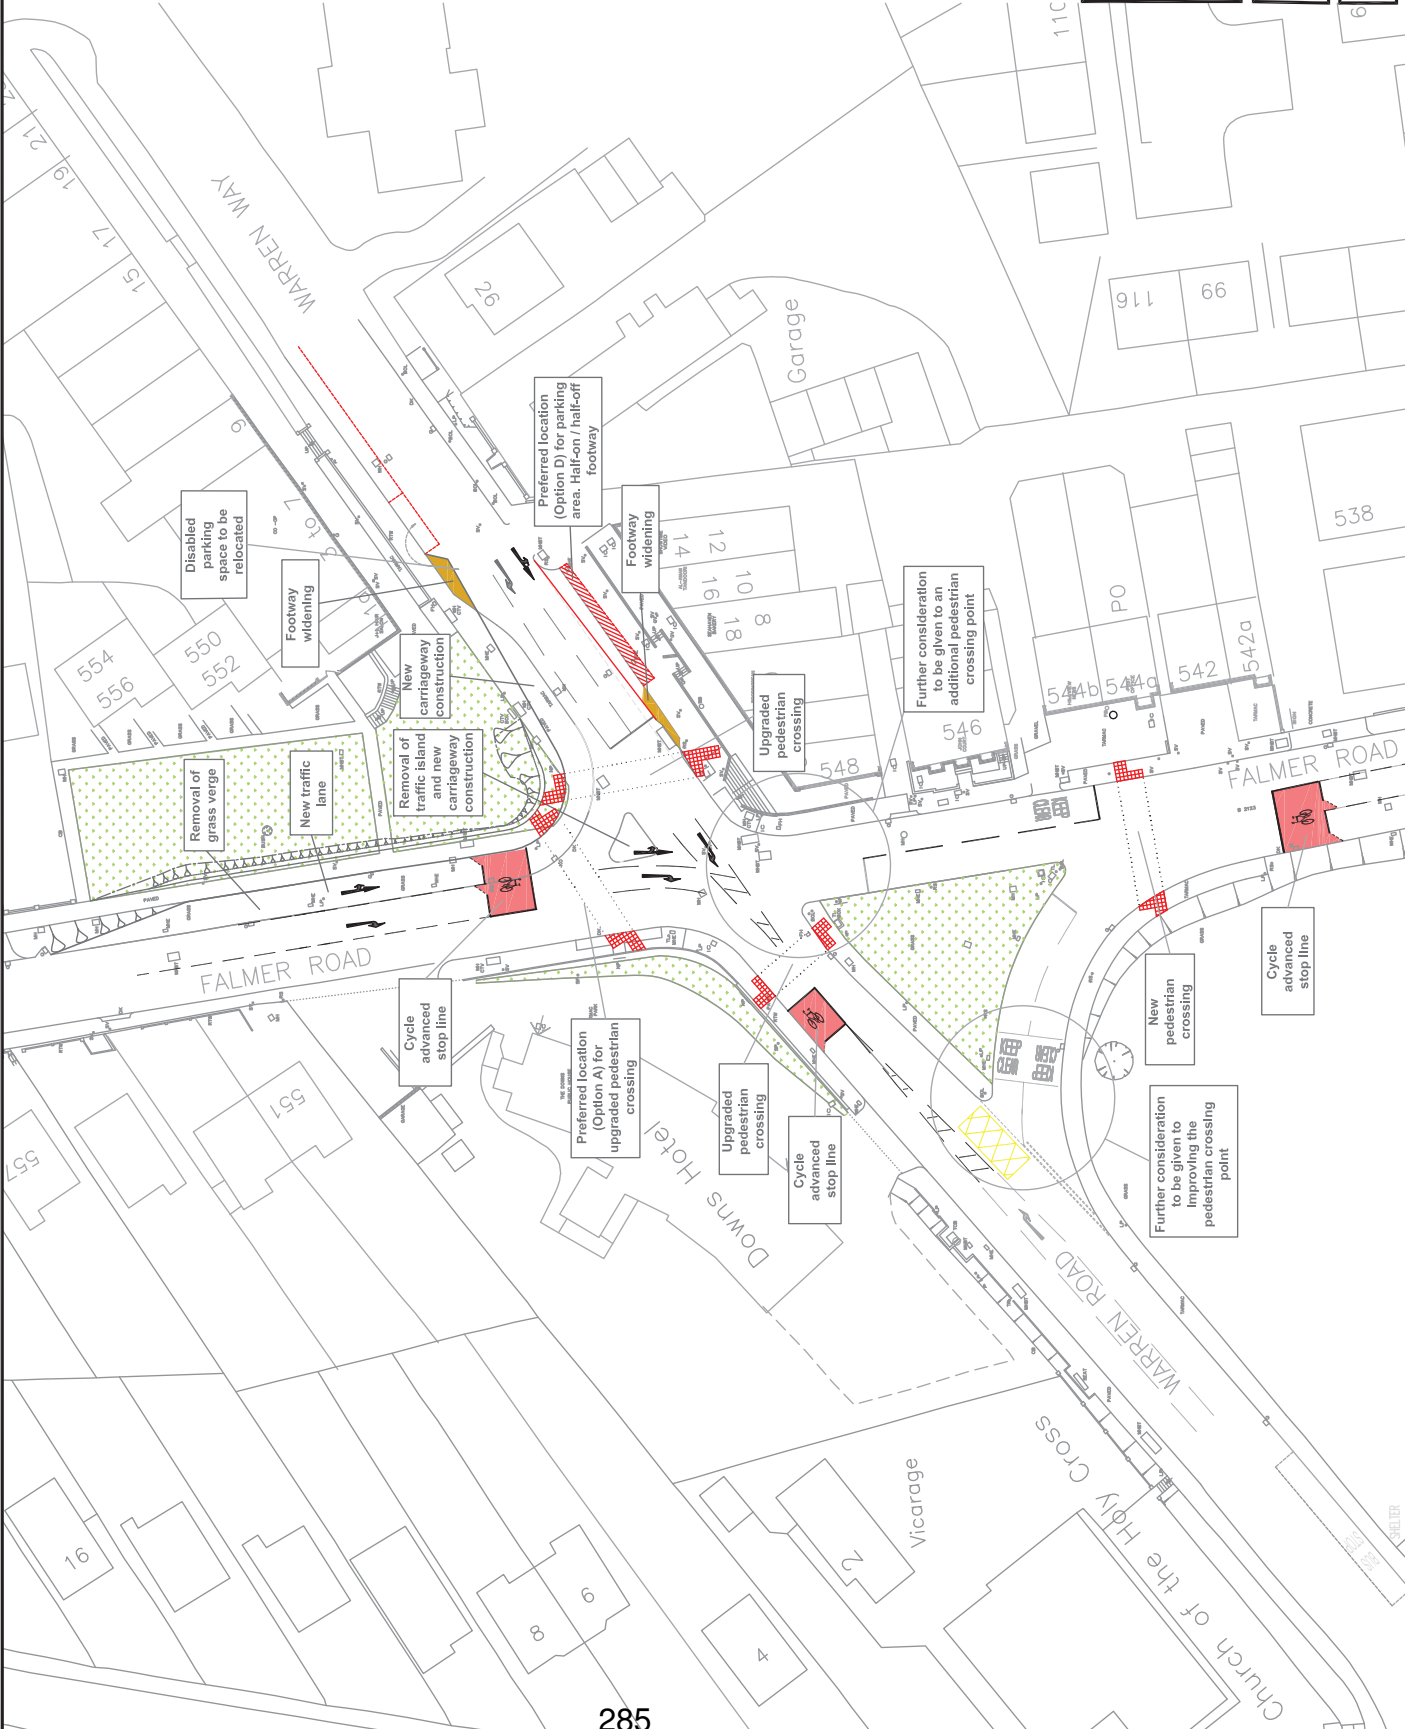

Reproduced from the Ordnance Survey mapping with the permission of the Controller of H.M. Stationary Office. © Crown copyright. Unauthorised reproduction infringes Crown copyright and may lead to prosecution or Civil Proceedings. Brighton & Hove City Council. Licence: 100020999, 2009.



APPENDIX 1

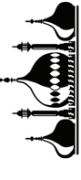

**Brighton & Hove
City Council**

Project Name	FALMER ROAD / WARREN ROAD WOODINGDEAN PREFERRED SCHEME
Drawing No	NNSTS025 DEC 2009
Scale	Not to Scale
Rev	6

