
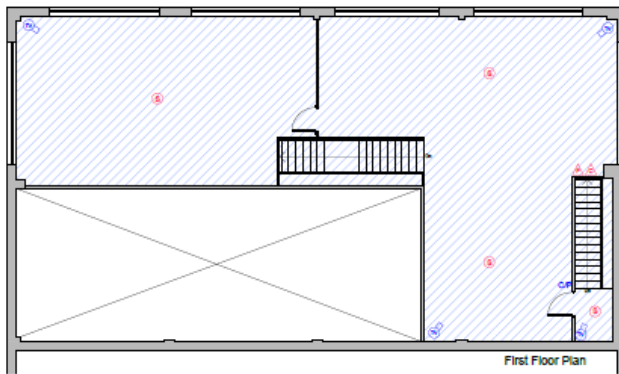


APPENDIX B

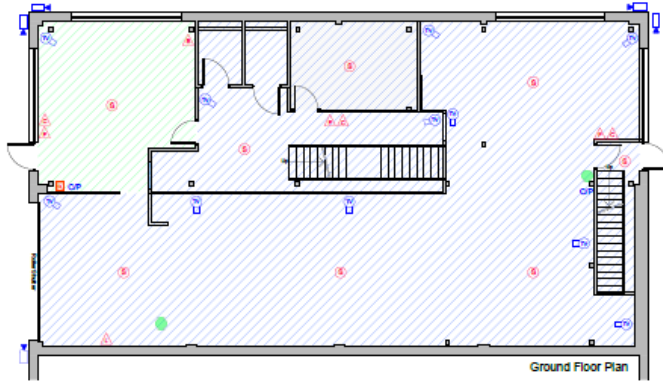

- NOTE**
1. Do not scale from this drawing.
 2. All dimensions to be checked on site by the contractor and each dimension to be his responsibility.
 3. Report all drawing errors, omissions and discrepancies to the architect.
 4. This document may be issued in an uncontrolled CDD format to enable others to use it as background information to make alterations and/or additions. It shall include the file and be accompanied by a PDF version. It is for those making such alterations and additions to ensure that they make use of current background information. Tone accepts no liability for any such alterations or additions to the background information or arising out of changes to background information which occur prior to alterations or additions being made.
 5. This drawing is copyright.

KEY PLAN

- Licensed Area 300 m²
- Counter Room 30 m²
- Fire Extinguisher
- Fire Alarm Control Point
- Smoke Detector / Escaper
- Fire Alarm Call Point
- Inlet CCTV Camera
- Outlet CCTV Camera
- Fire Alarm Point - Push
- Fire Alarm Point - CO2
- Fire Alarm Point - L100
- Fire Alarm Point - L100
- Fire Alarm Point - L100

PI 060621 First Issue

Revisions

Project

Unit 11, St Joseph's Business Park, Hove BN3 7EZ

Drawing Title

Licensing

Status

PRELIMINARY

PIG No.	Issue	Rev	Iss	Date	Author	Check	App
21065					A	1106	P 3

Scale	Date	Drawn	Checked
1:100	06/06/21	MA	BD

Scale 1:100

0 1 2 3 4 5 6m

scale 1:100

tone

1. 01232 640566

W. Stonehill

A. Hill@tone.co.uk

