





APPENDIX B

KEY (metres)


-  Existing on street car parking
-  Existing motorcycle parking
-  Proposed on street car parking

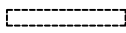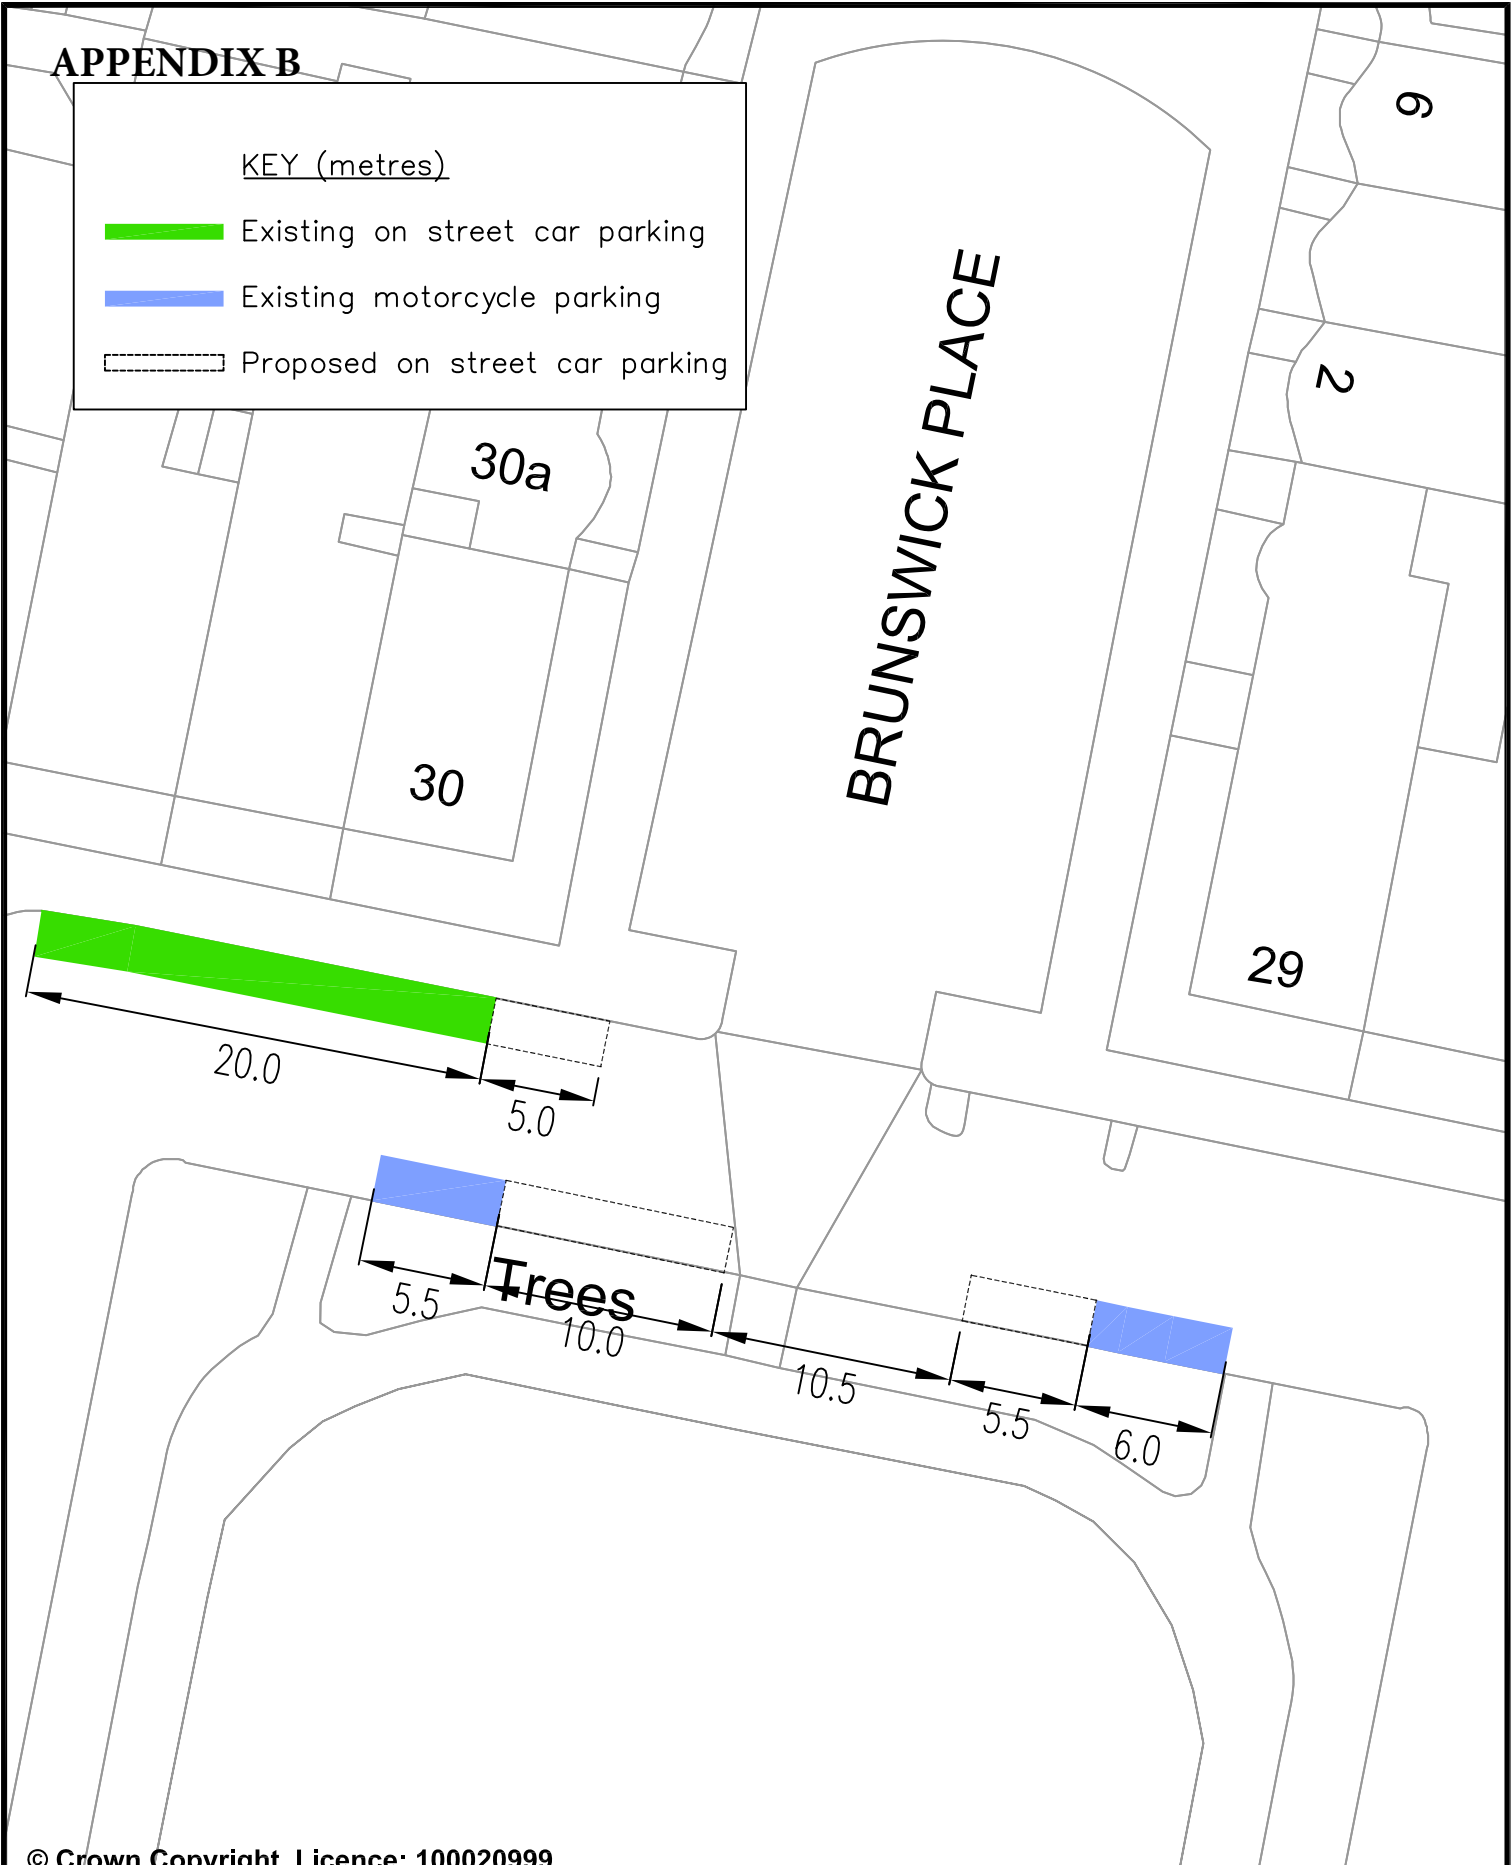


© Crown Copyright. Licence: 100020999.
Brighton & Hove City Council, 2012.


Address: Brunswick Square, Hove

Reason: To create additional extra on-street parking spaces

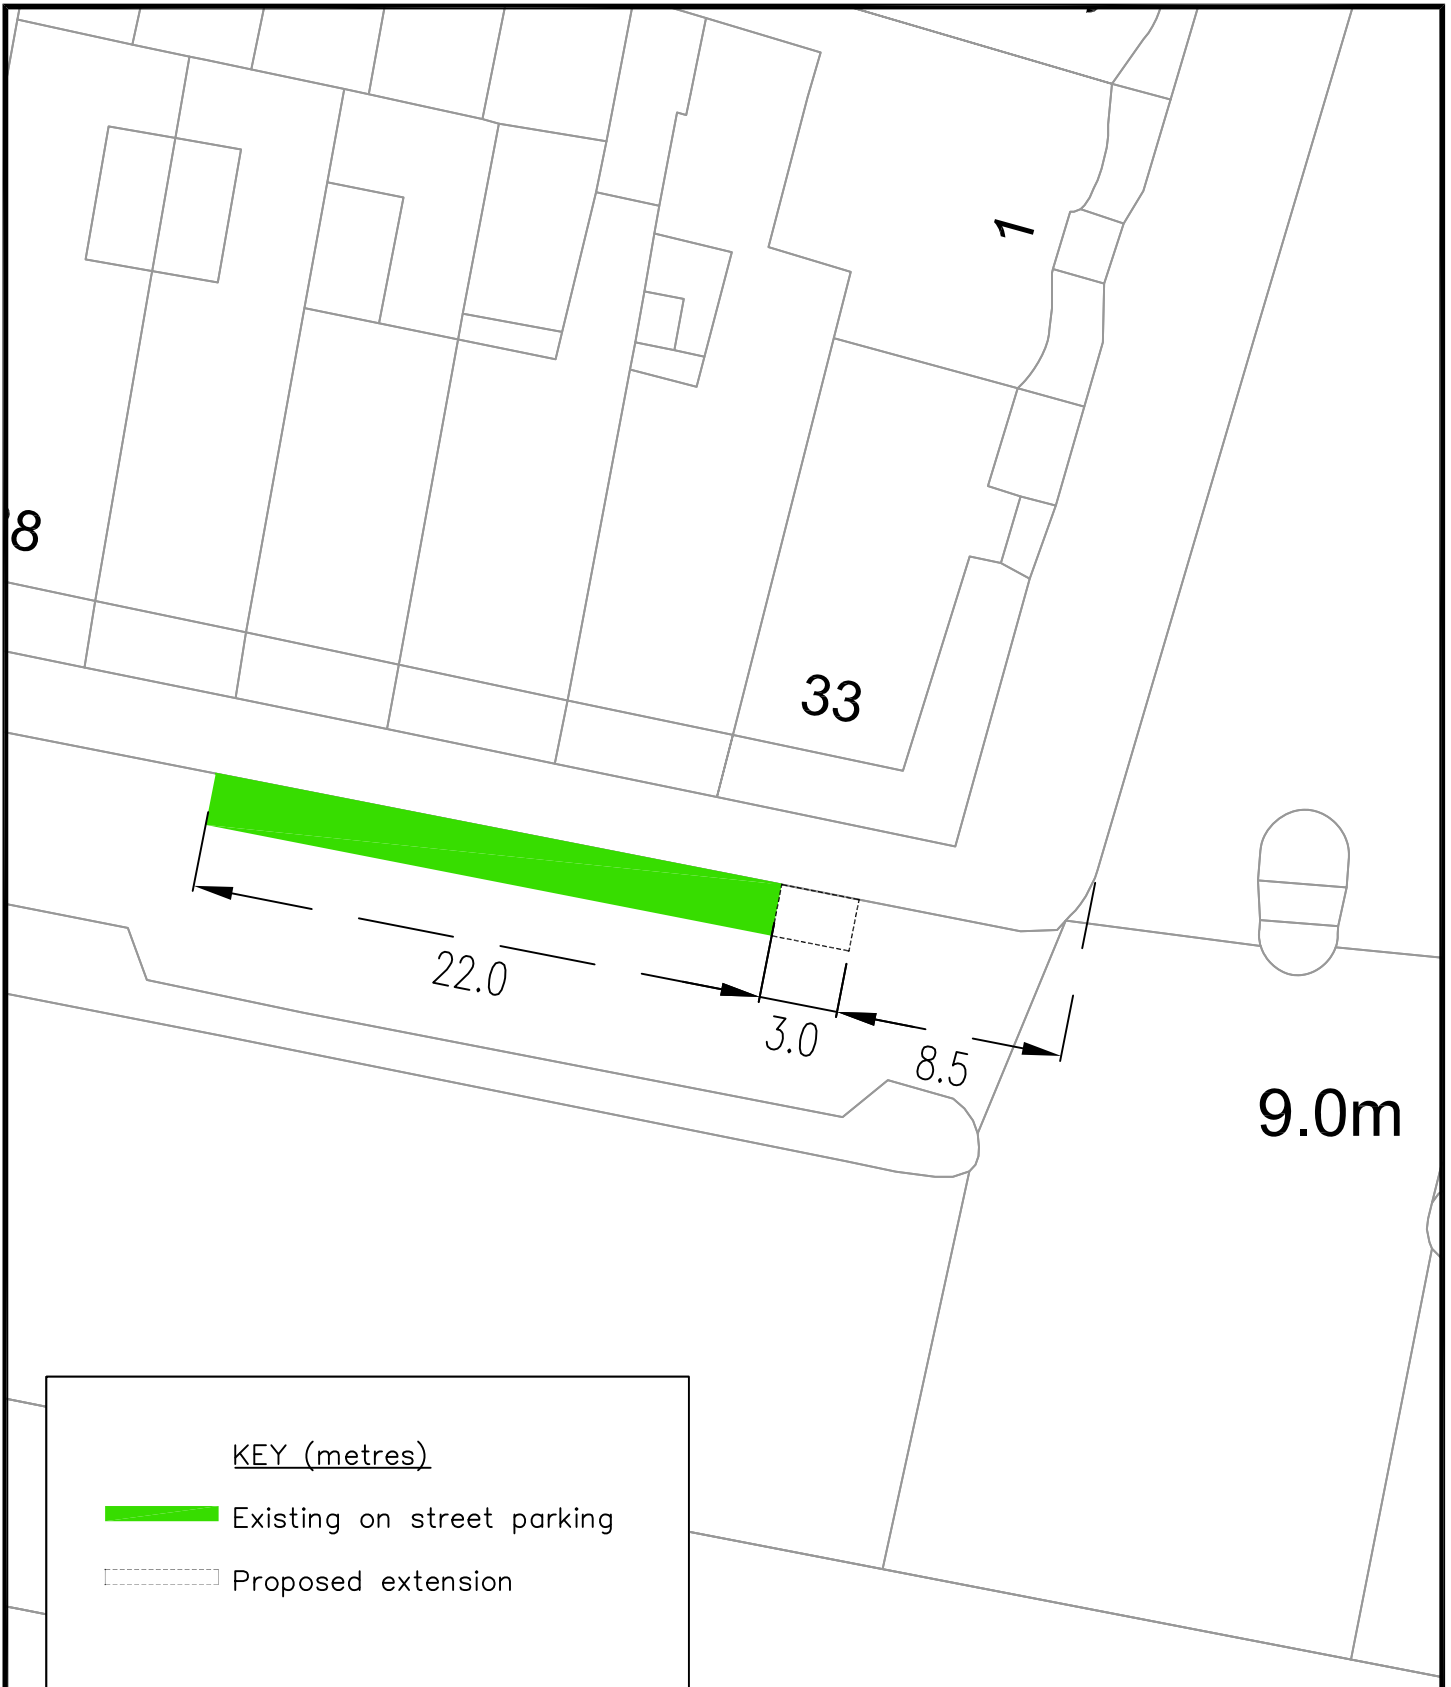

TRANSPORT	PARKING INFRASTRUCTURE
Scale : N.T.S.	
Date Drawn: AUG20	
Drawn : CML	Brighton & Hove
Drawing Number : B&H- EXP TRO ZONEM012	



© Crown Copyright. Licence: 100020999.
Brighton & Hove City Council, 2012.

		TRANSPORT	PARKING INFRASTRUCTURE
Address: Brunswick Terrace, Hove	Scale : N.T.S.		Brighton & Hove
	Date Drawn: AUG20		
Reason: To create additional extra on-street parking space	Drawn : CML		
		Drawing Number : B&H- EXP TRO ZONEM001	

KEY (metres)

-  Existing on street parking
-  Proposed extension

St Annes
Hous

Hous

9 to 16

1 to 8

26

23

19.0

11.0

36
37

© Crown Copyright. Licence: 100020999.
Brighton & Hove City Council, 2012.

Address: Farm Road, Hove

Reason: To create additional extra on-street parking space

TRANSPORT

PARKING INFRASTRUCTURE

Scale : N.T.S.


Date Drawn: AUG20

Drawn : CML

Drawing Number : B&H- EXP TRO ZONEM002



Brighton & Hove

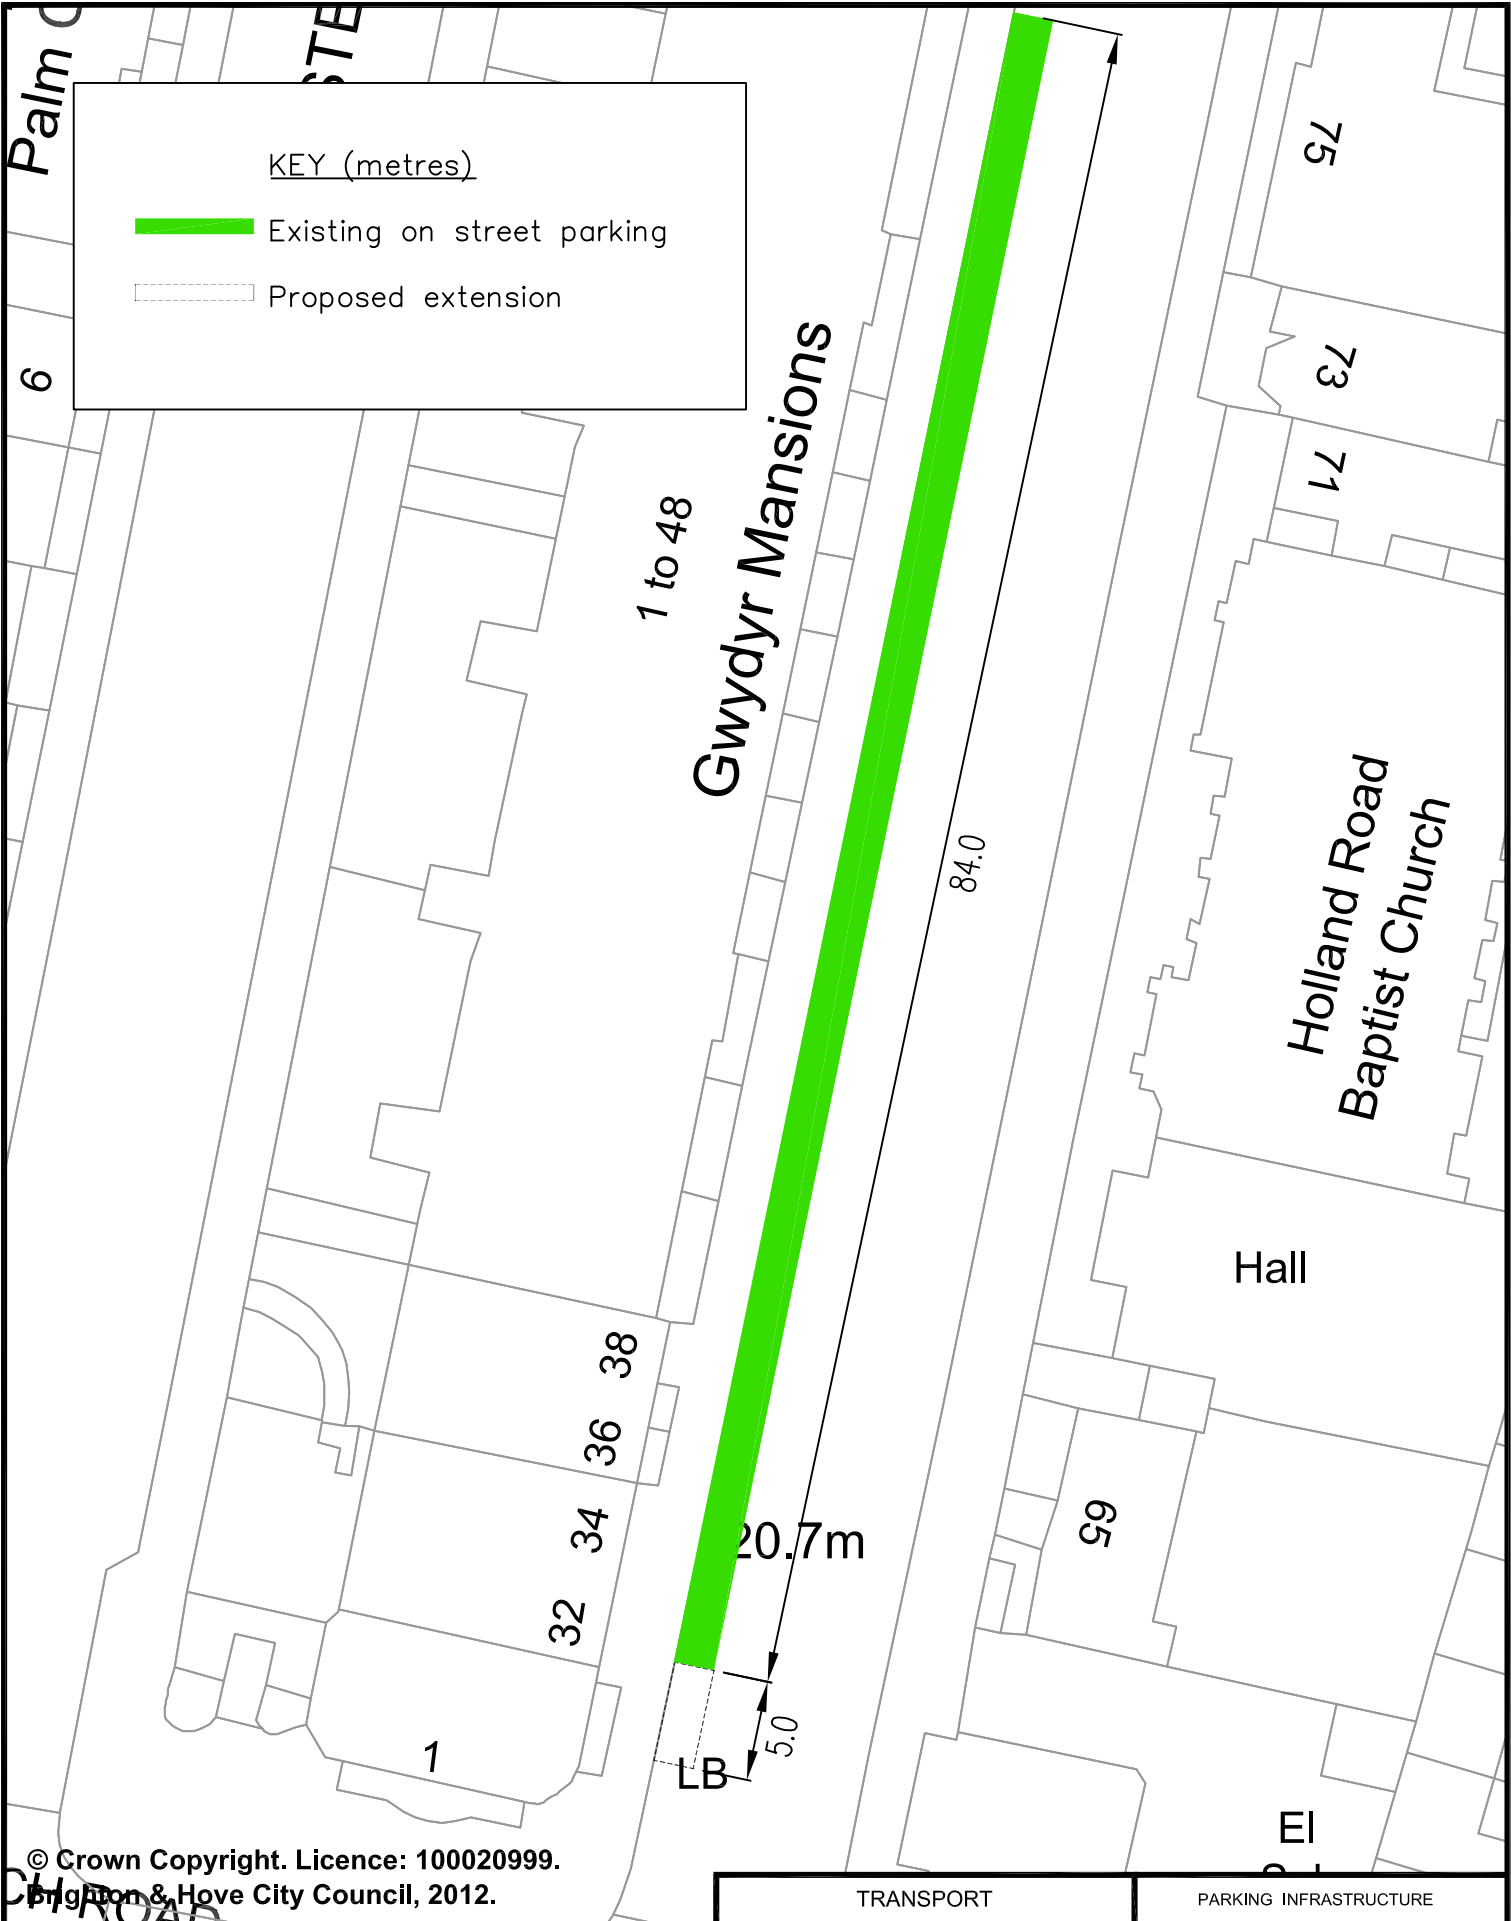

© Crown Copyright. Licence: 100020999.
 Brighton & Hove City Council, 2012.

Address: Holland Road, Hove

Reason: To create additional extra on-street parking space

TRANSPORT

PARKING INFRASTRUCTURE

Scale : N.T.S.

Date Drawn: AUG20


Drawn : CML

Drawing Number : B&H- EXP TRO ZONEM003




Brighton & Hove

KEY (metres)

 Existing on street parking

 Proposed extension

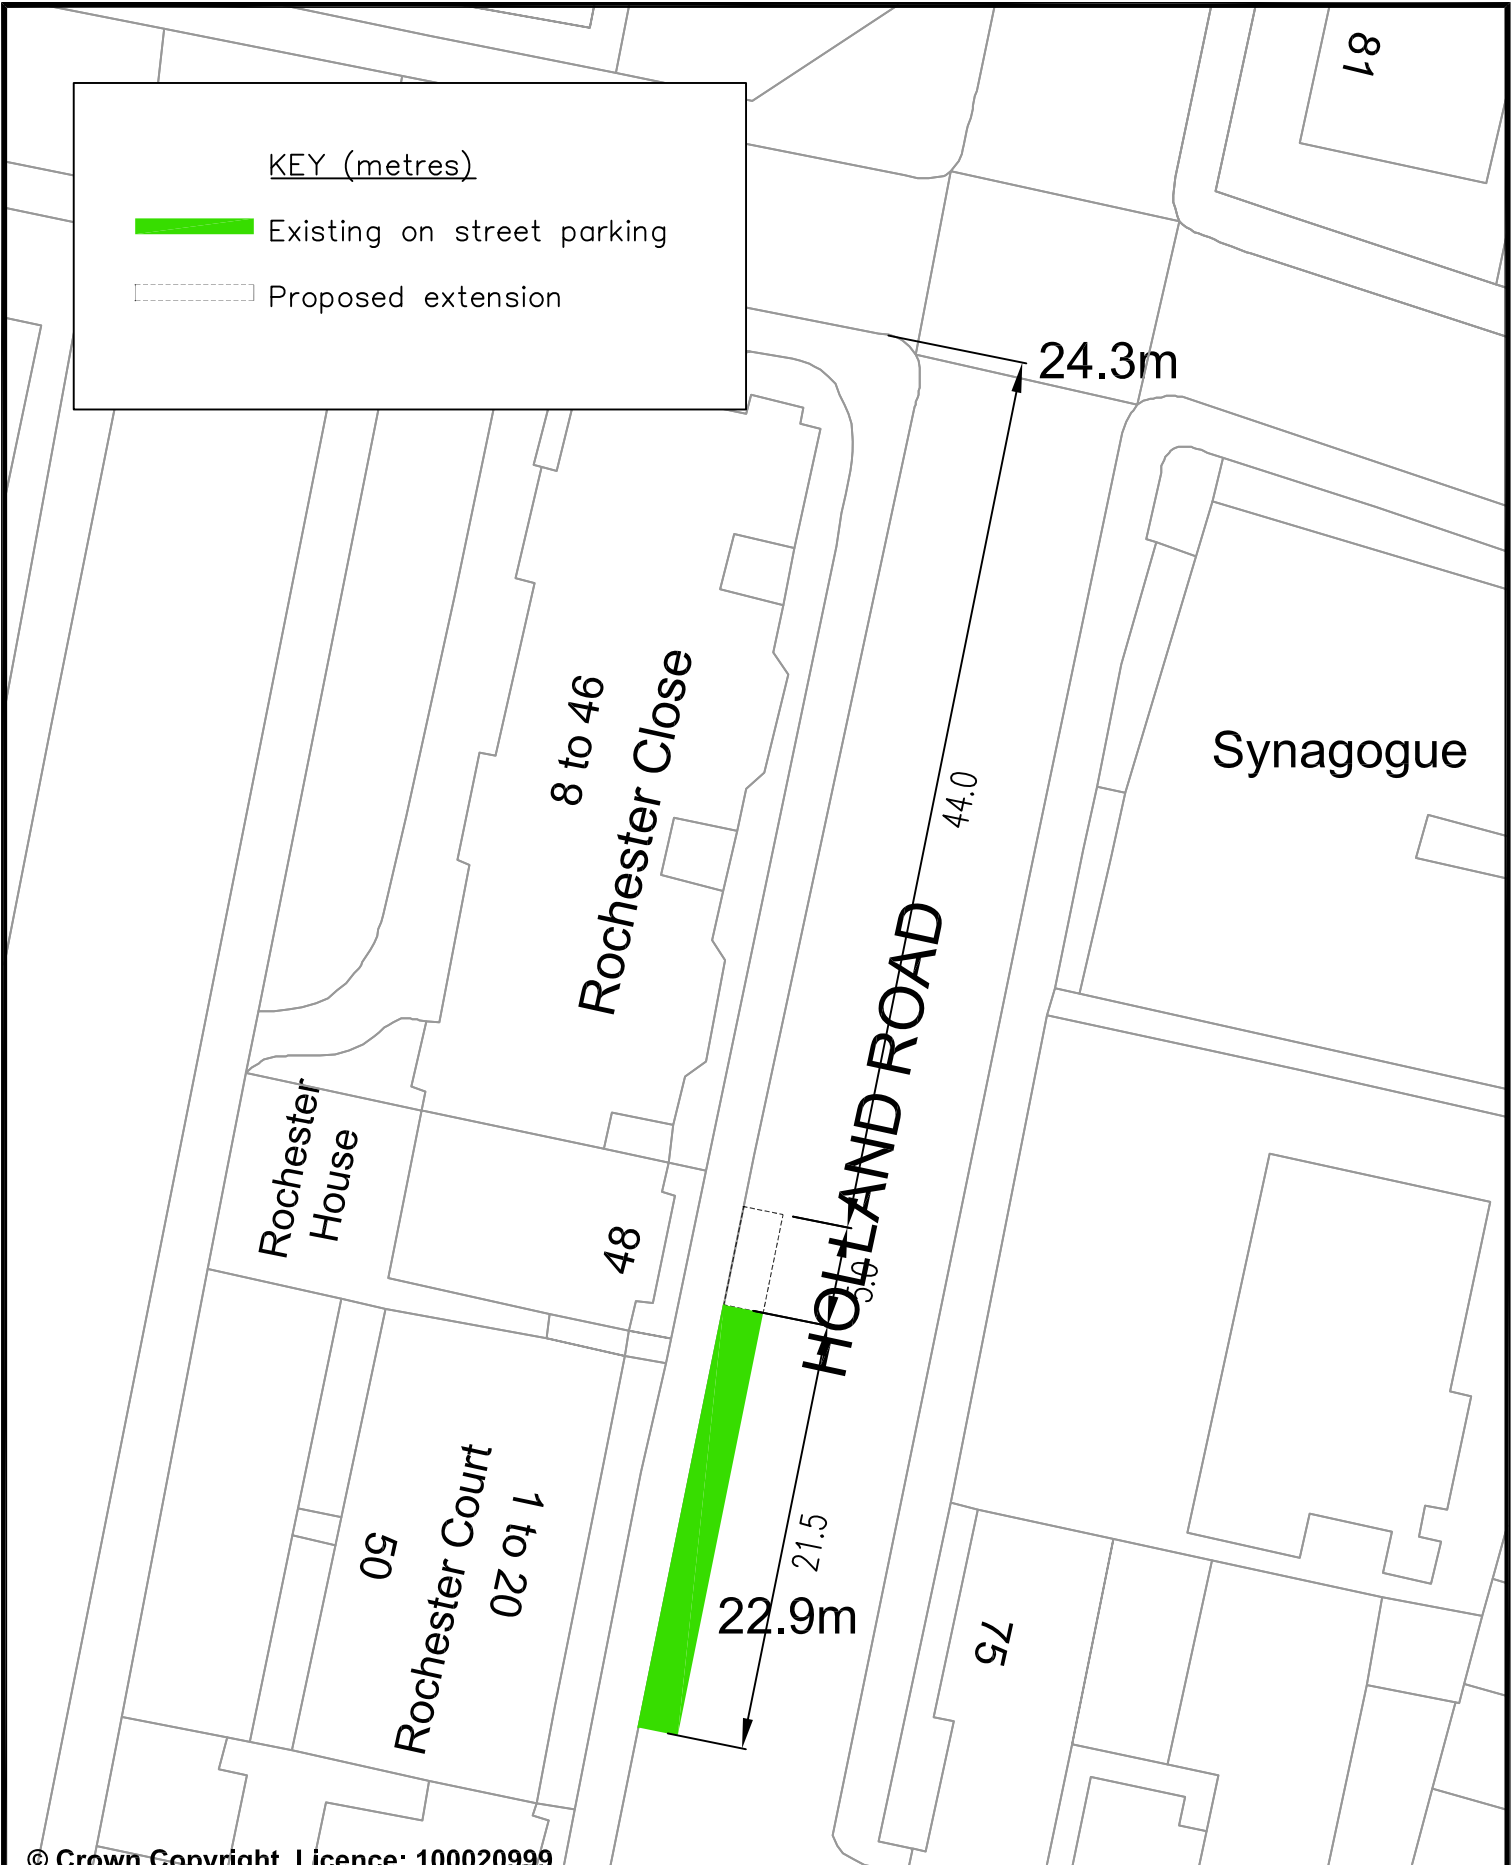

© Crown Copyright. Licence: 100020999.
Brighton & Hove City Council, 2012.

Address: Holland Road, Hove

Reason: To create additional extra on-street parking space

TRANSPORT

PARKING INFRASTRUCTURE

Scale : N.T.S.

Date Drawn: AUG20

Drawn : CML

Drawing Number : B&H- EXP TRO ZONEM004



Brighton & Hove


KEY (metres)

— Proposed Single Yellow Line
9am – 8pm

GWJ

Holland Road
Baptist Church

Hall

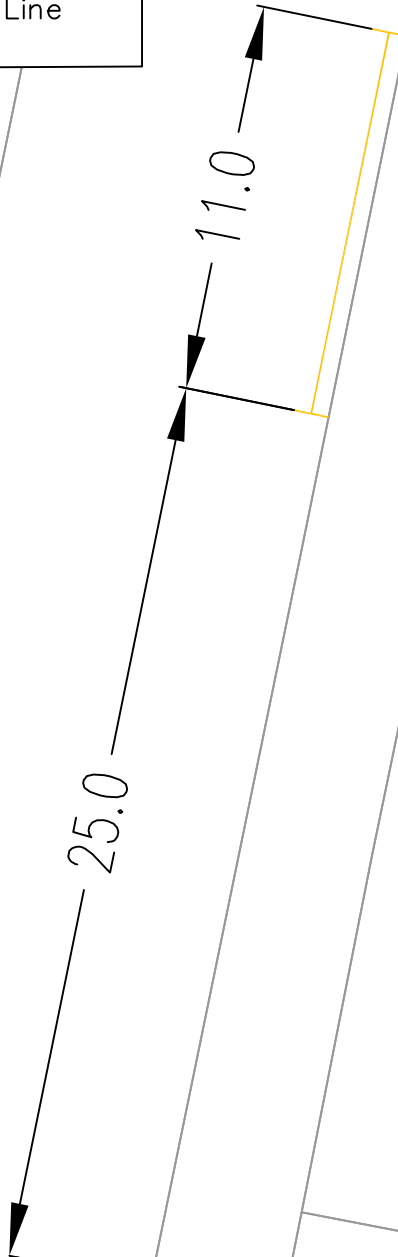

34 36 38

20.7m

65


© Crown Copyright. Licence: 100020999.
Brighton & Hove City Council, 2012.


Address: Holland Road Baptist Church,
Holland Road, Hove

- Reason:
- 1) Allows loading unloading during prescribed times
 - 2) Allows Blue Badge Holder parking during prescribed times
 - 3) Allows overnight parking outside of prescribed times

TRANSPORT	PARKING INFRASTRUCTURE
Scale : N.T.S.	 Brighton & Hove
Date Drawn: AUG20	
Drawn : CML	Drawing Number : B&H- EXP TRO ZONEM014

KEY (metres)

 Proposed permit holders only
9am - 8pm parking space

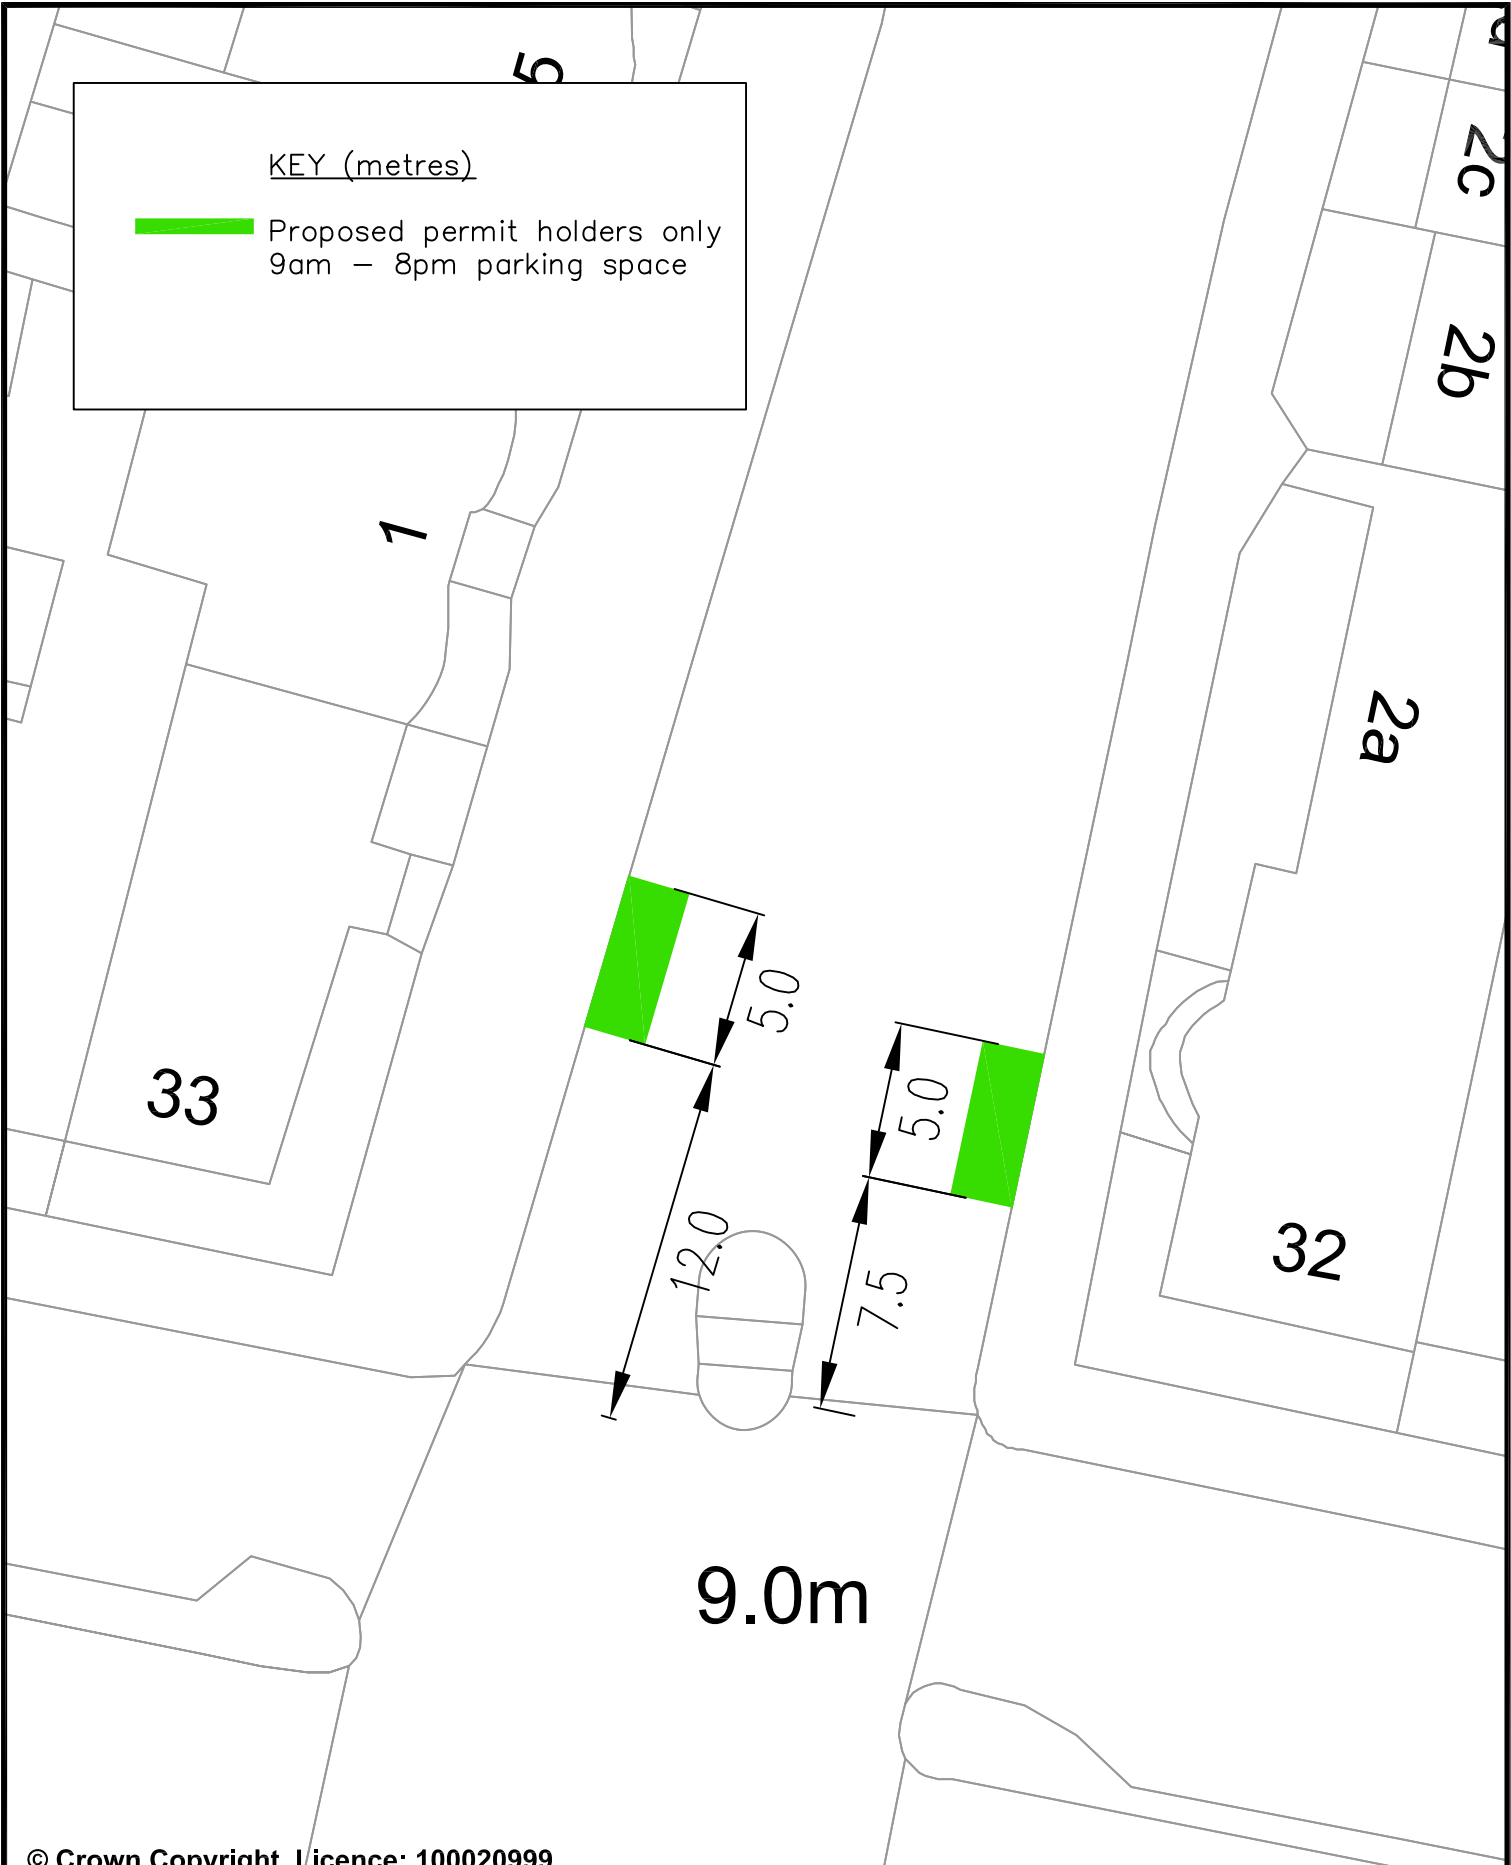

© Crown Copyright. Licence: 100020999.
Brighton & Hove City Council, 2012.

Address: Lansdowne Place, Hove

Reason: To create additional extra on-street parking space

TRANSPORT

PARKING INFRASTRUCTURE

Scale : N.T.S.

Date Drawn: AUG20



Drawn : CML

Drawing Number : B&H- EXP TRO ZONEM005



Brighton & Hove

KEY (metres)

-  Existing on street parking
-  Proposed extension

CR

LB

8.5

5.0

25.0

28

12

© Crown Copyright. Licence: 100020999.
Brighton & Hove City Council, 2012.

Address: Lansdowne Road, Hove

Reason: To create additional extra on-street parking space

TRANSPORT

PARKING INFRASTRUCTURE

Scale : N.T.S.

Date Drawn: AUG20


Drawn : CML

Drawing Number : B&H- EXP TRO ZONEM006



Brighton & Hove

KEY (metres)

 Proposed shared permit holder paid parking place, 9am–8pm

81

23

24.3m

29.0

5.5

Synagogue

© Crown Copyright. Licence: 100020999.
Brighton & Hove City Council, 2012.

Address: Lansdowne Road, Hove

Reason: To create additional extra on-street parking space

TRANSPORT

PARKING INFRASTRUCTURE

Scale : N.T.S.

Date Drawn: AUG20


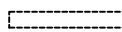
Drawn : CML


Drawing Number : B&H- EXP TRO ZONEM007



Brighton & Hove

KEY (metres)


-  Existing on street parking
-  Proposed extension

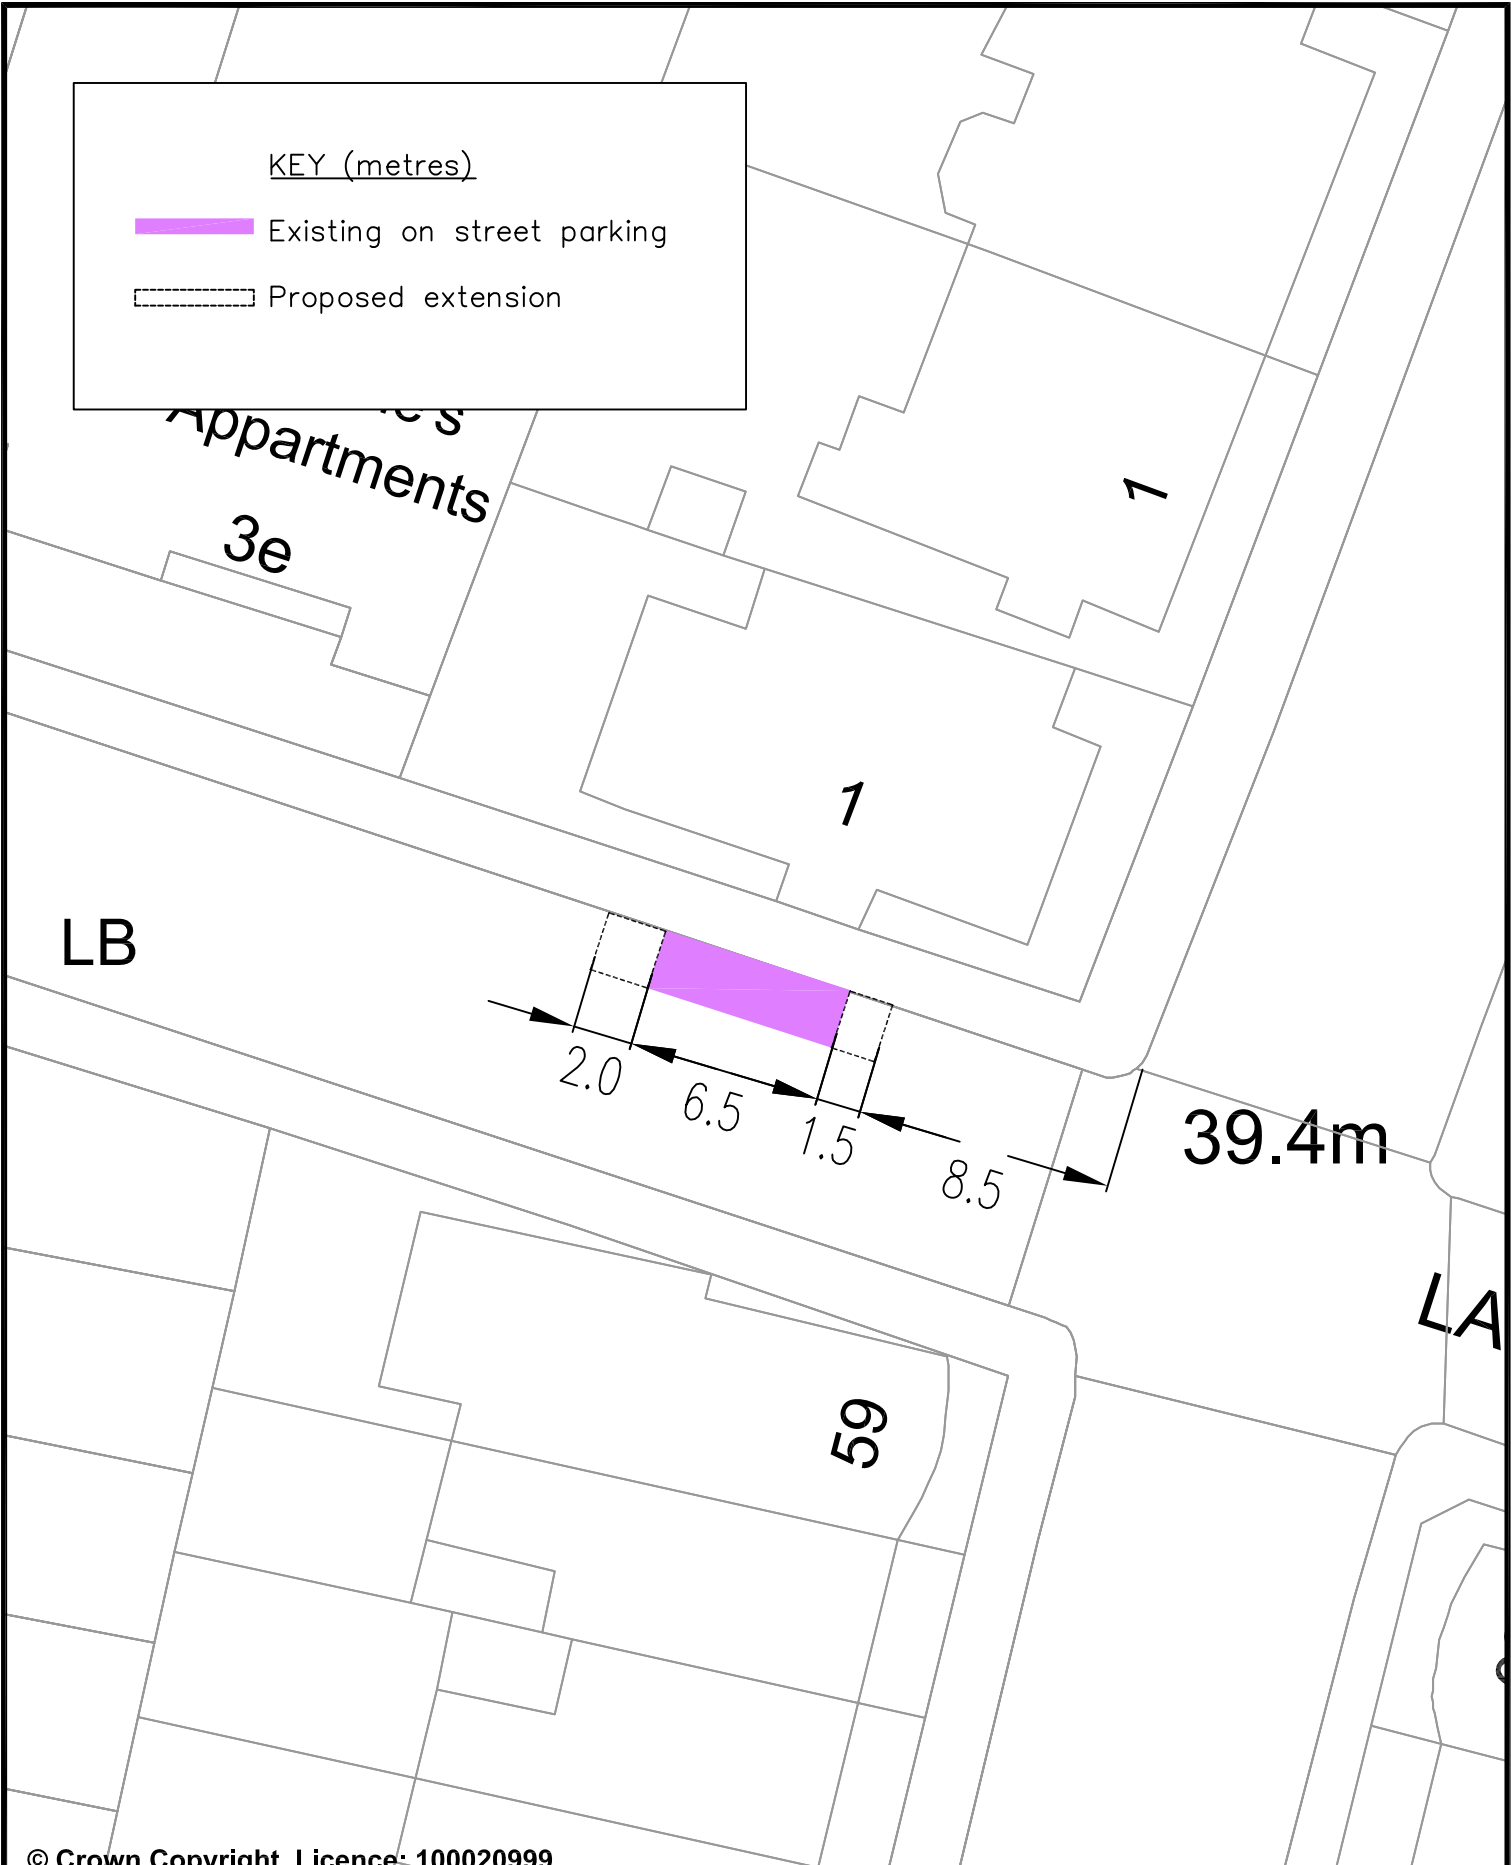


 
© Crown Copyright. Licence: 100020999.
Brighton & Hove City Council, 2012.

Address: Lansdowne Road, Hove

Reason: To create additional extra on-street parking space

TRANSPORT	PARKING INFRASTRUCTURE
Scale : N.T.S.	
Date Drawn: AUG20	
Drawn : CML	Brighton & Hove
Drawing Number : B&H- EXP TRO ZONEM008	

KEY (metres)

-  Existing on street parking
-  Proposed extension

BRUNSWICK STREET EAST

LOWER MARKET STREET



© Crown Copyright. Licence: 100020999. Brighton & Hove City Council, 2012. 1 to 18

Address: Lower Market Street, Hove

Reason: To create additional extra on-street parking space

TRANSPORT

PARKING INFRASTRUCTURE

Scale : N.T.S.

Date Drawn: AUG20

Drawn : CML


Drawing Number : B&H- EXP TRO ZONEM009



Brighton & Hove

KEY (metres)

 Existing loading bay

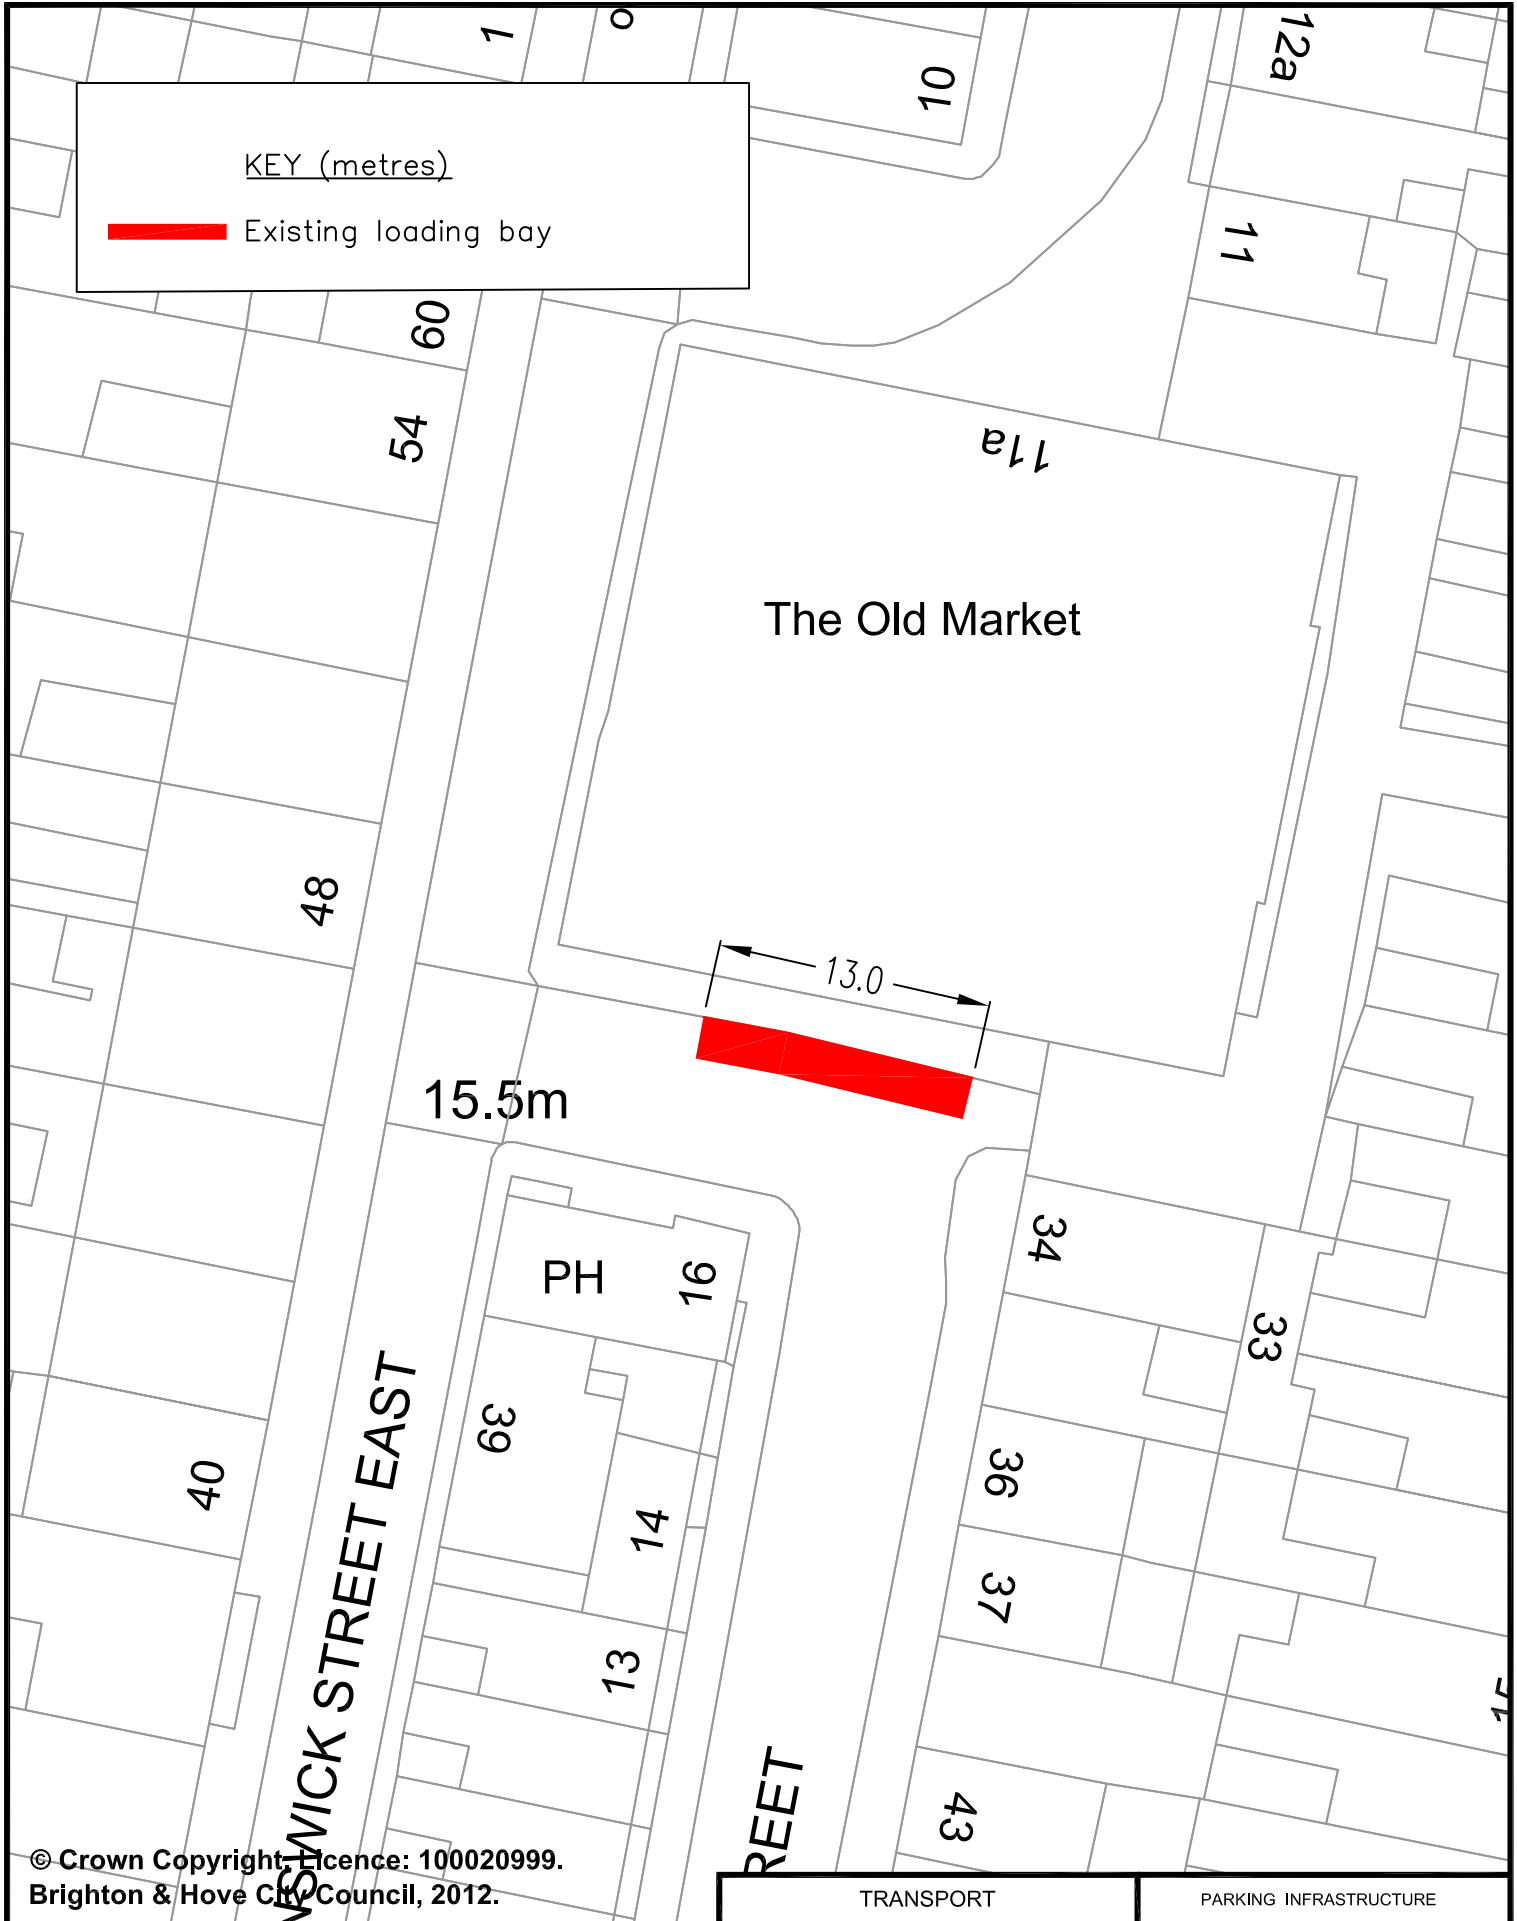

© Crown Copyright Licence: 100020999.
Brighton & Hove City Council, 2012.

Address: Lower Market Street,
Hove

Reason: Change times to 9am-8pm
to allow overnight parking

TRANSPORT

PARKING INFRASTRUCTURE

Scale : N.T.S.

Date Drawn: AUG20


Drawn : CML


Drawing Number : B&H- EXP TRO ZONEM015
218



Brighton & Hove

KEY (metres)


 Proposed permit holders only
9am – 8pm parking space

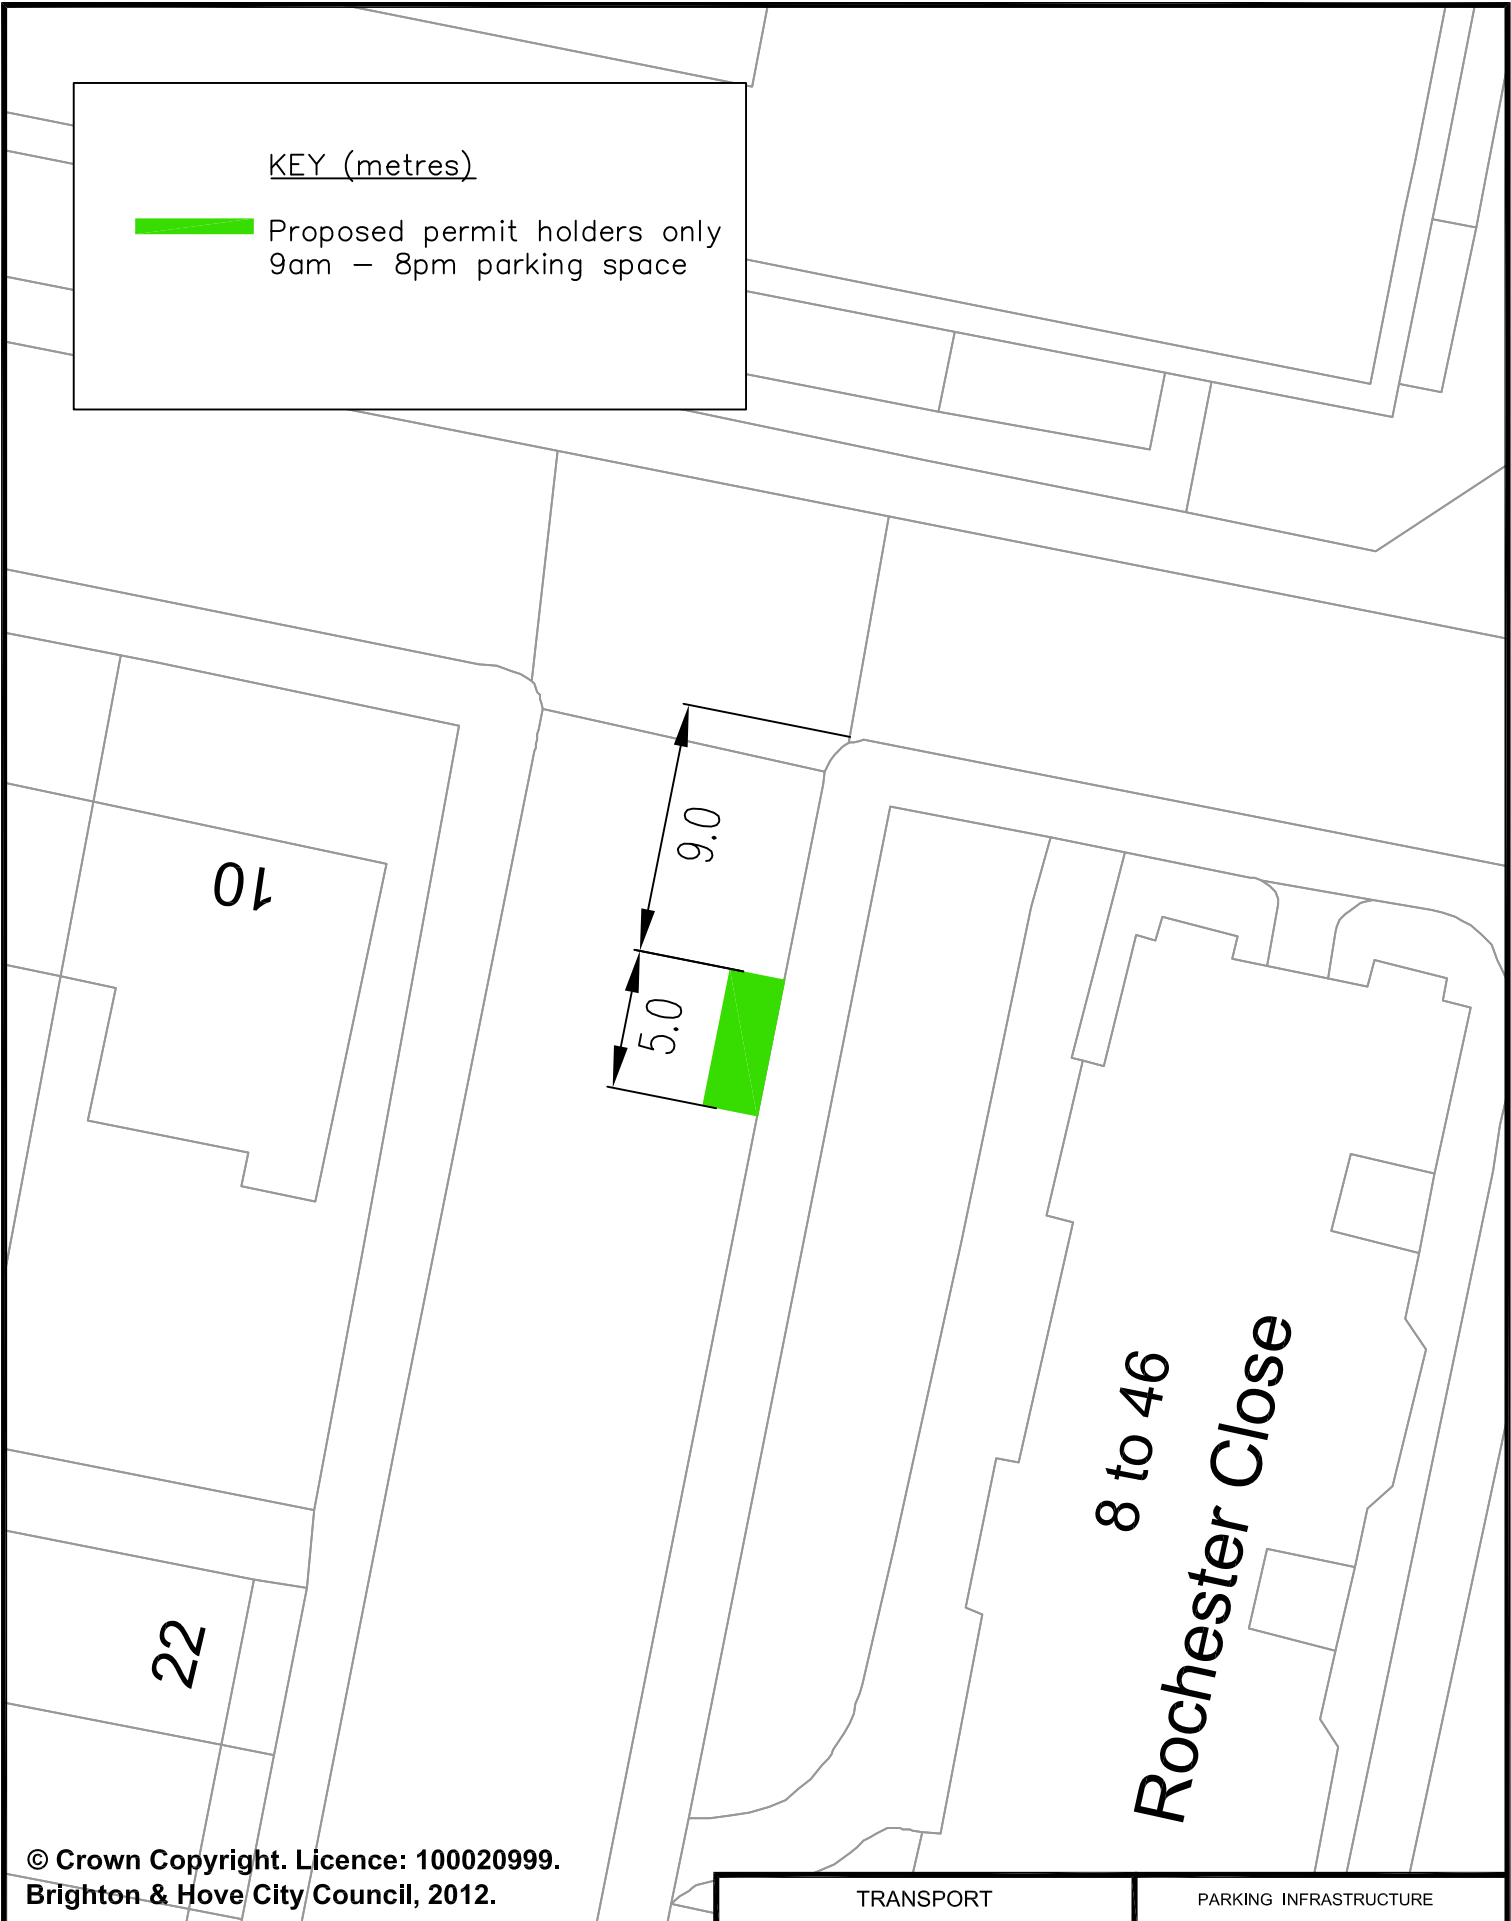


 
© Crown Copyright. Licence: 100020999.
Brighton & Hove City Council, 2012.


Address: Rochester Gardens, Hove

Reason: To create additional extra on-street parking space

TRANSPORT	PARKING INFRASTRUCTURE
Scale : N.T.S.	 Brighton & Hove
Date Drawn: AUG20	
Drawn : CML	Drawing Number : B&H- EXP TRO ZONEM010

KEY (metres)

-  Existing on street parking
-  Proposed extension

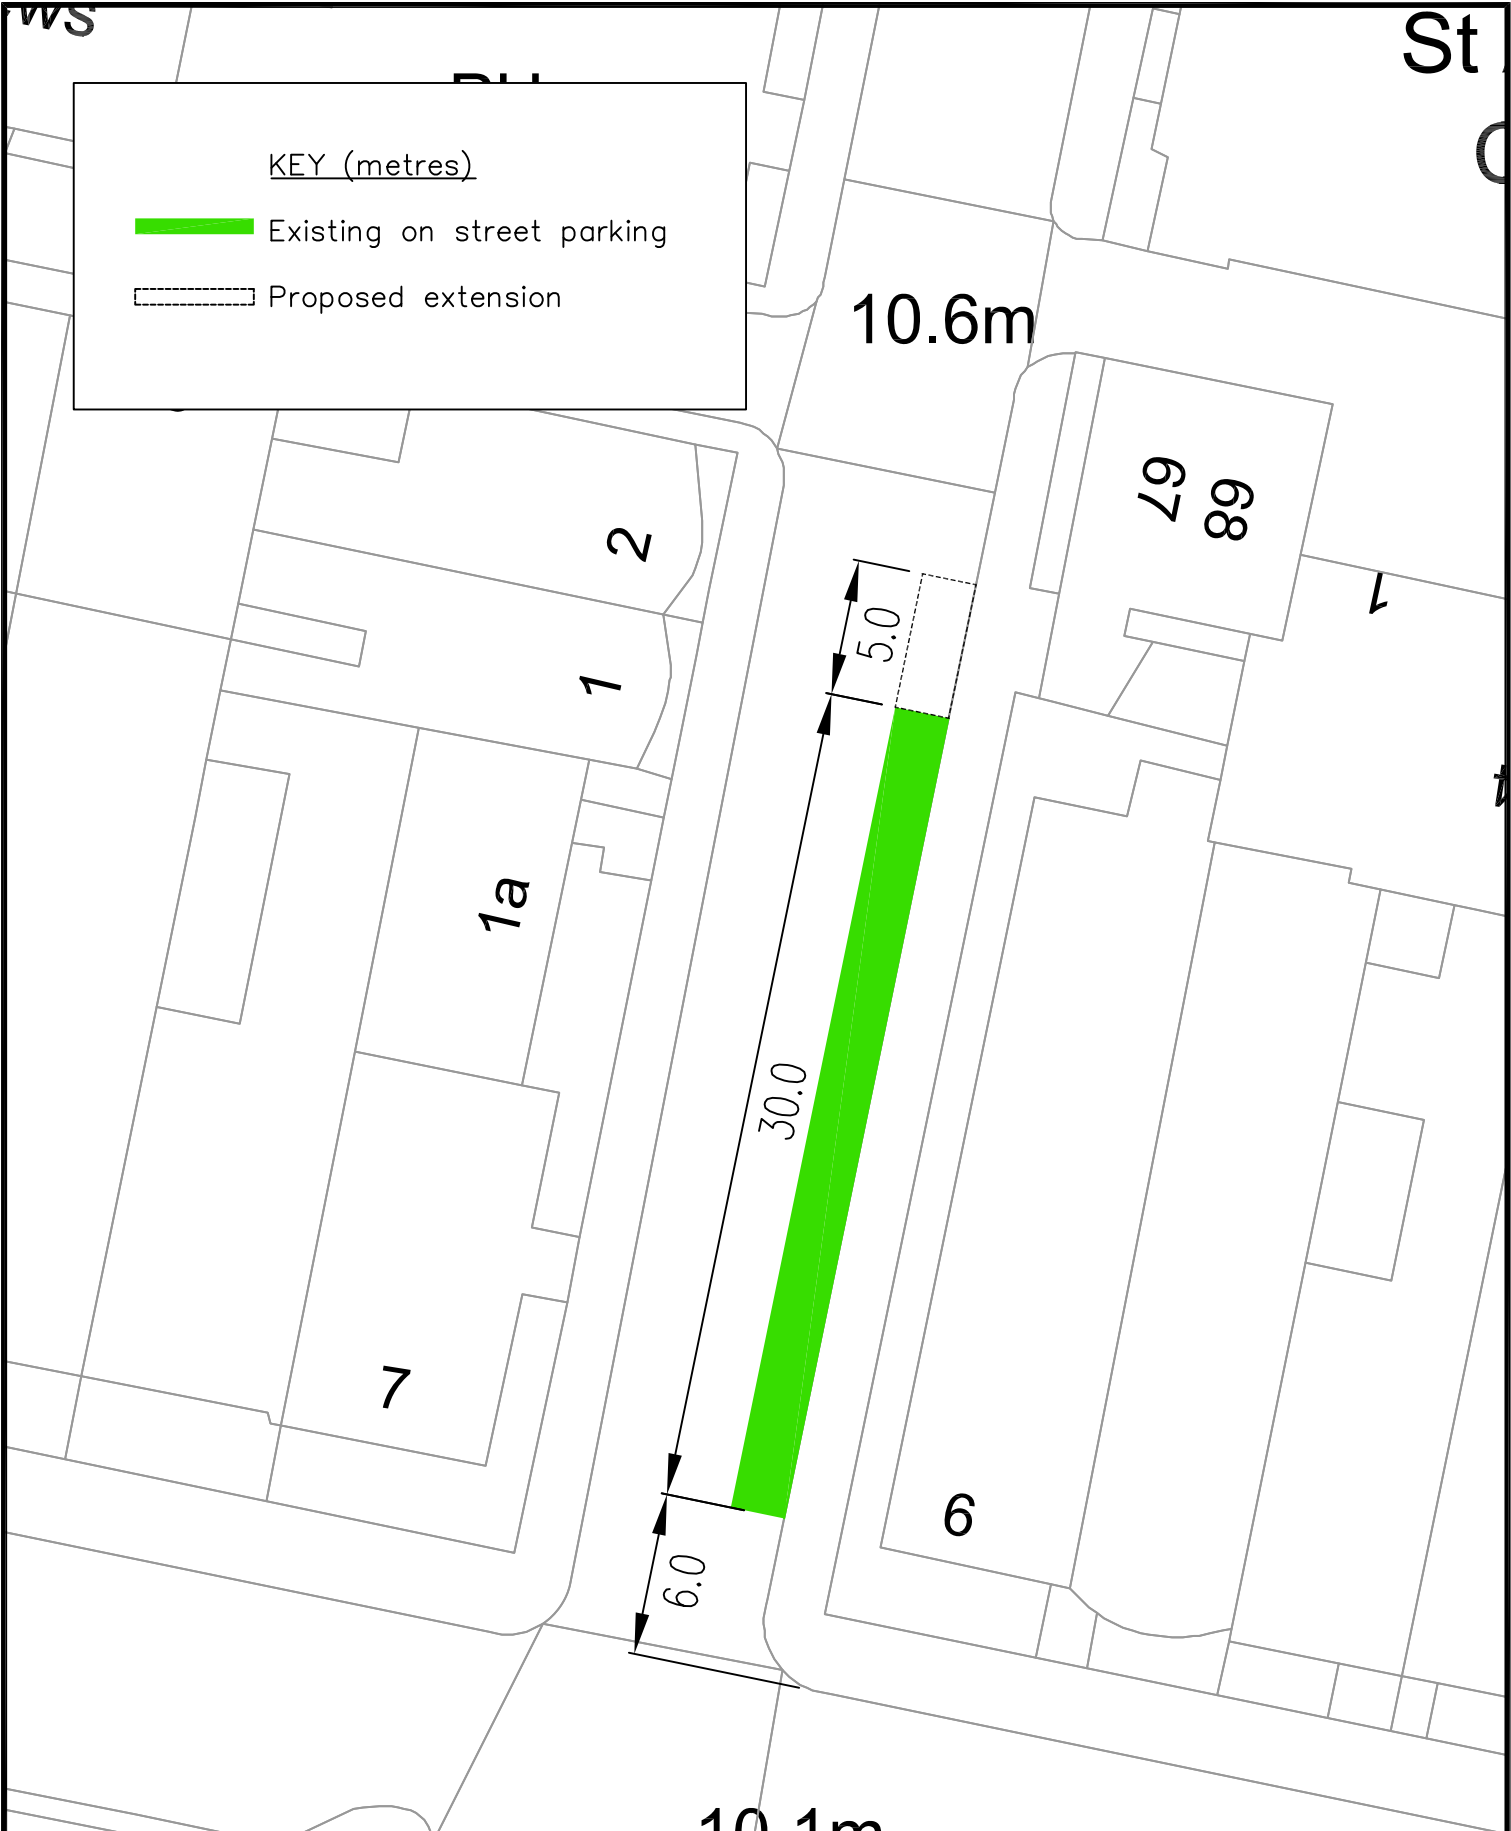


© Crown Copyright. Licence: 100020999.
Brighton & Hove City Council, 2012.


Address: Waterloo Street, Hove

Reason: To create additional extra on-street parking space

10.1m

TRANSPORT	PARKING INFRASTRUCTURE
Scale : N.T.S.	
Date Drawn: AUG20	
Drawn : CML	Brighton & Hove
Drawing Number : B&H- EXP TRO ZONEM011	

KEY (metres)

 Existing on street car parking

CHURCH ROAD

33.0

Intergen House

18 to 28

© Crown Copyright. Licence: 100020999.

Brighton & Hove City Council, 2012.

Address: Western Road, Hove - change from 'exclusive' 2hr paid parking to 'shared' 2hr permit/paid parking.

Reason: To create additional on-street parking provision for residents whilst retaining the use for short term paid parking for visitors to the area.

TRANSPORT

PARKING INFRASTRUCTURE

Scale : N.T.S.

Date Drawn: AUG20

Drawn : CML

Drawing Number : B&H- EXP TRO ZONEM013



Brighton & Hove

