


# BH2018 03356 - Kap Ltd, Newtown Road

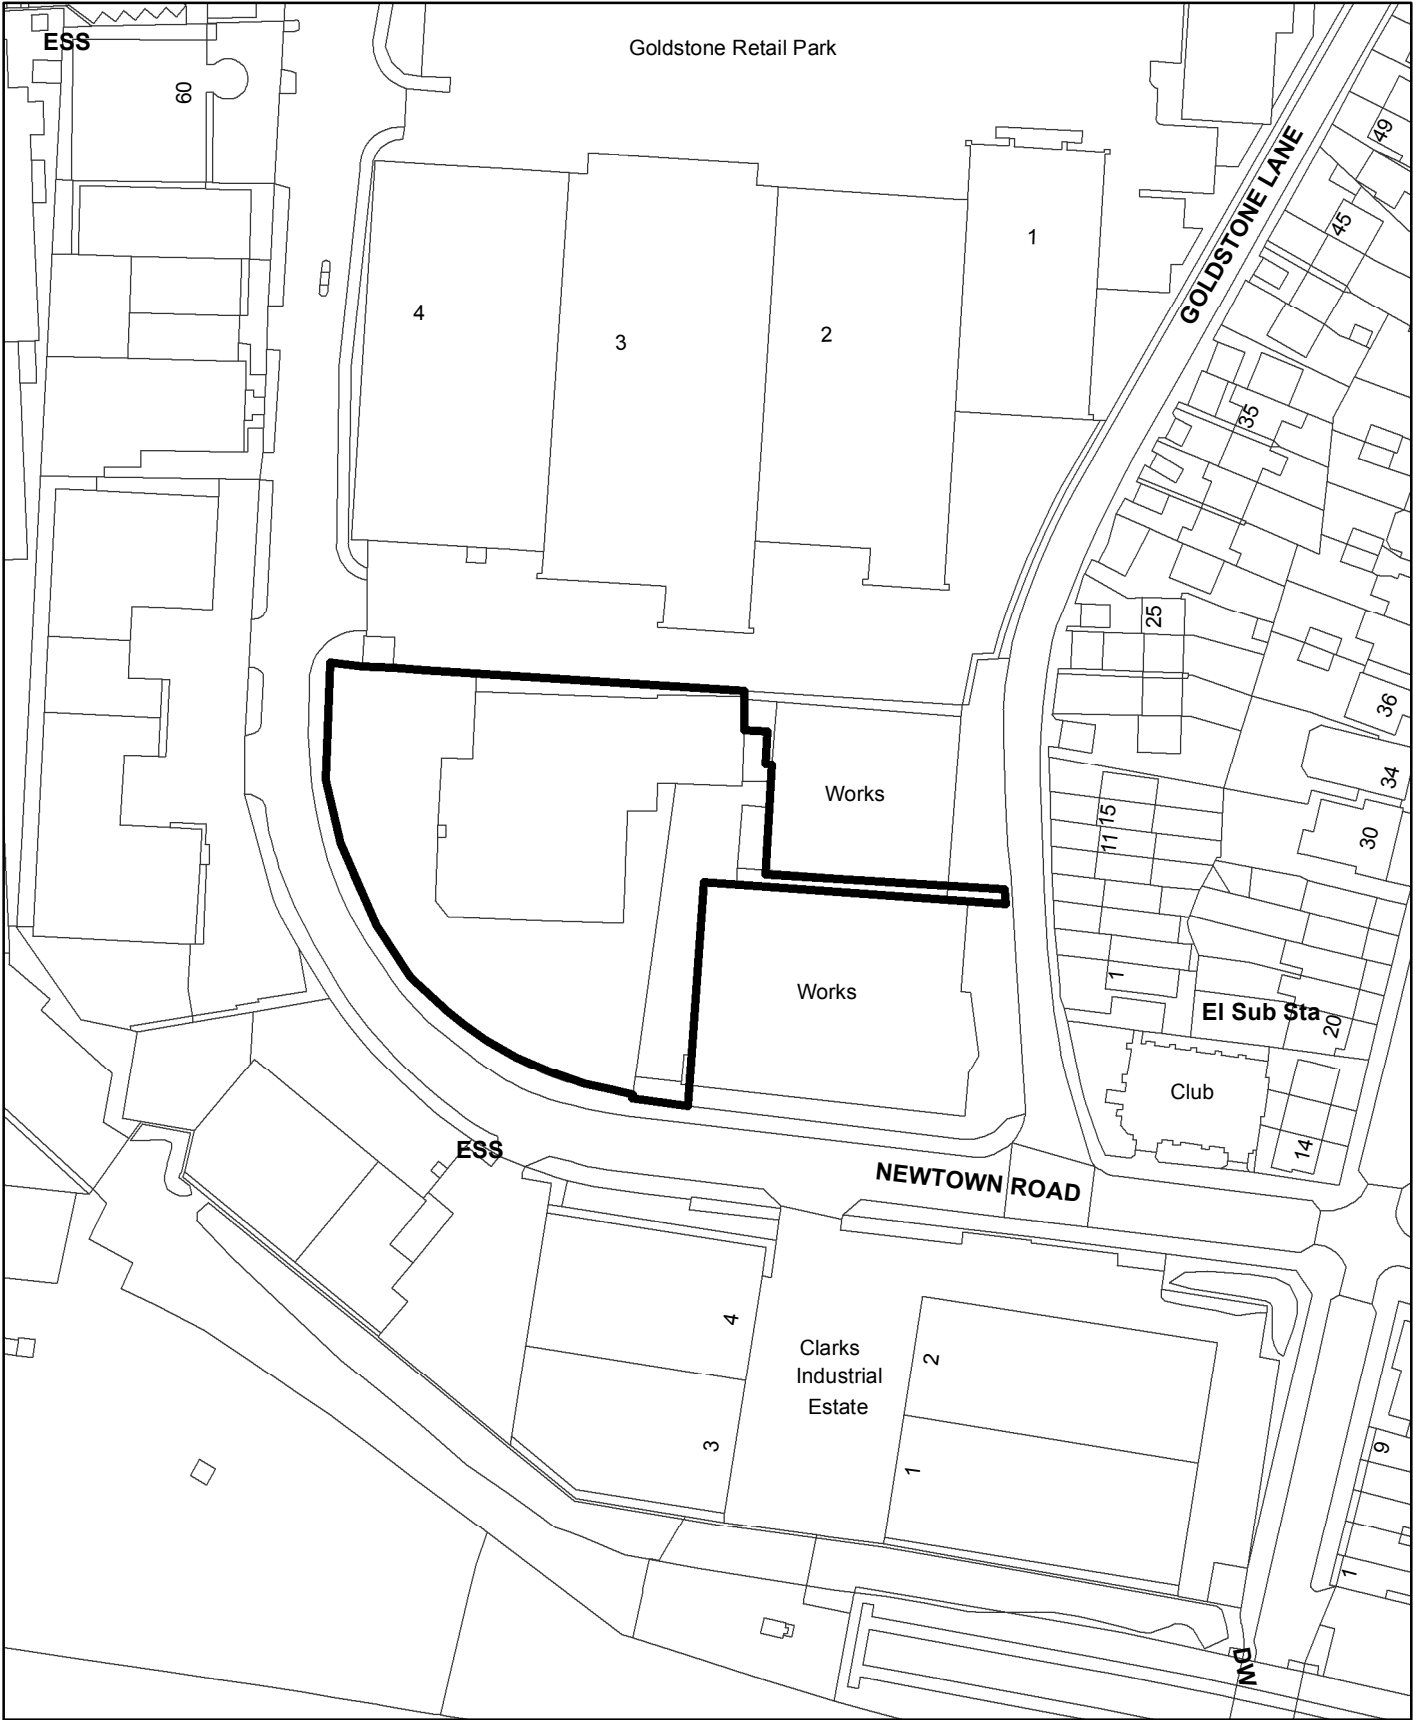

Scale: 1:1,250

