


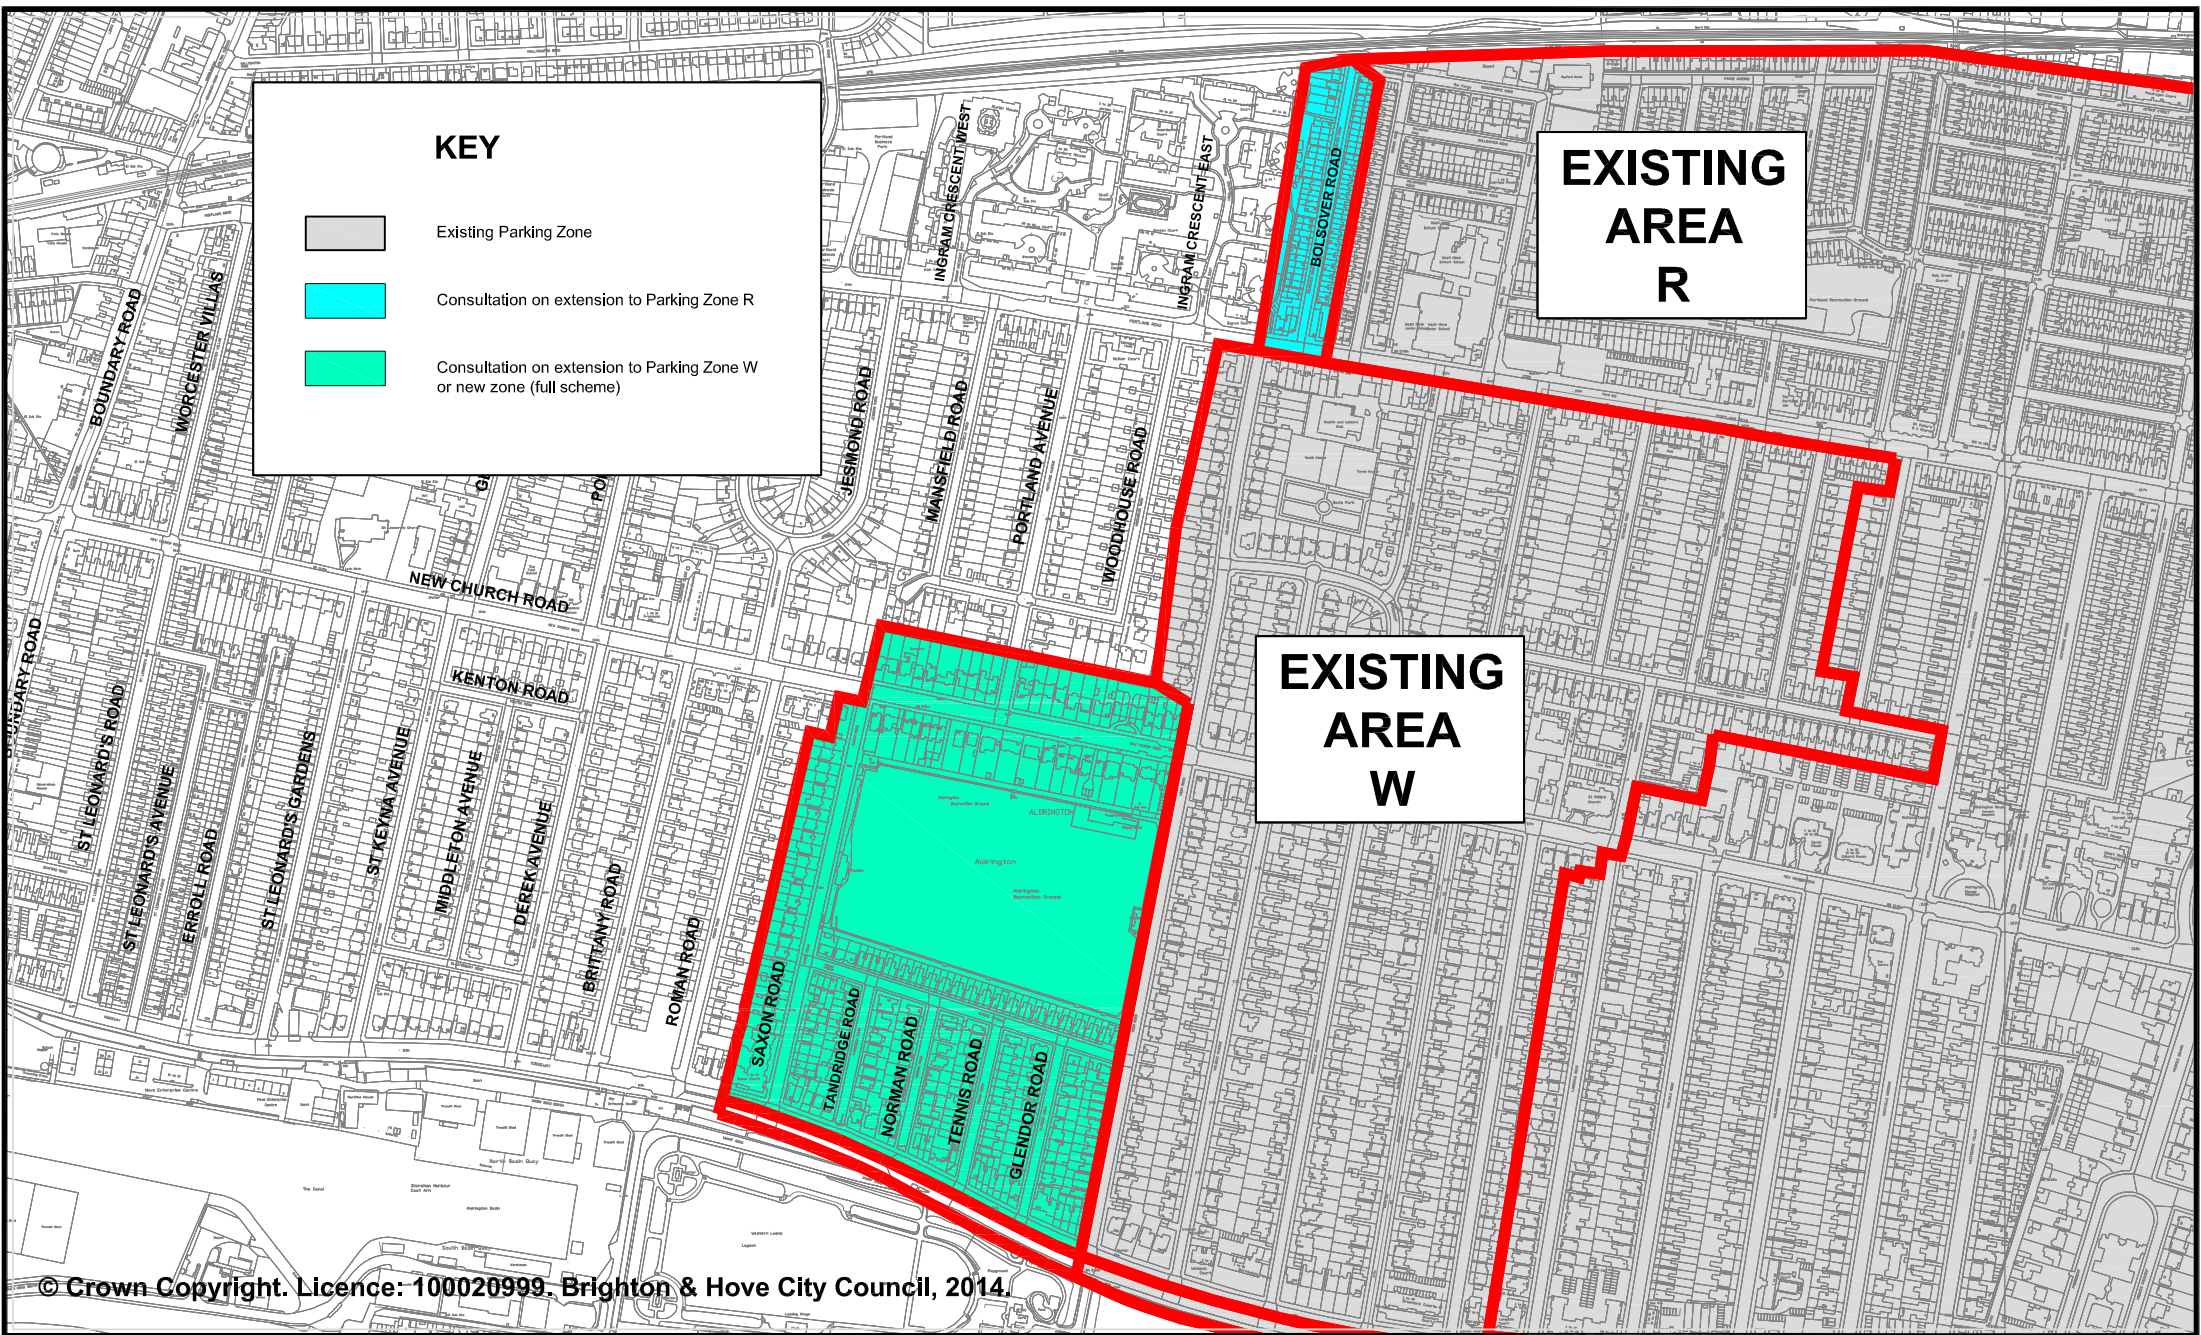


KEY

-  Existing Parking Zone
-  Consultation on extension to Parking Zone R
-  Consultation on extension to Parking Zone W or new zone (full scheme)

**EXISTING
AREA
R**

**EXISTING
AREA
W**



scheme name
Parking Consultation

drawing title
Consultation Area Boundary



APPENDIX E