


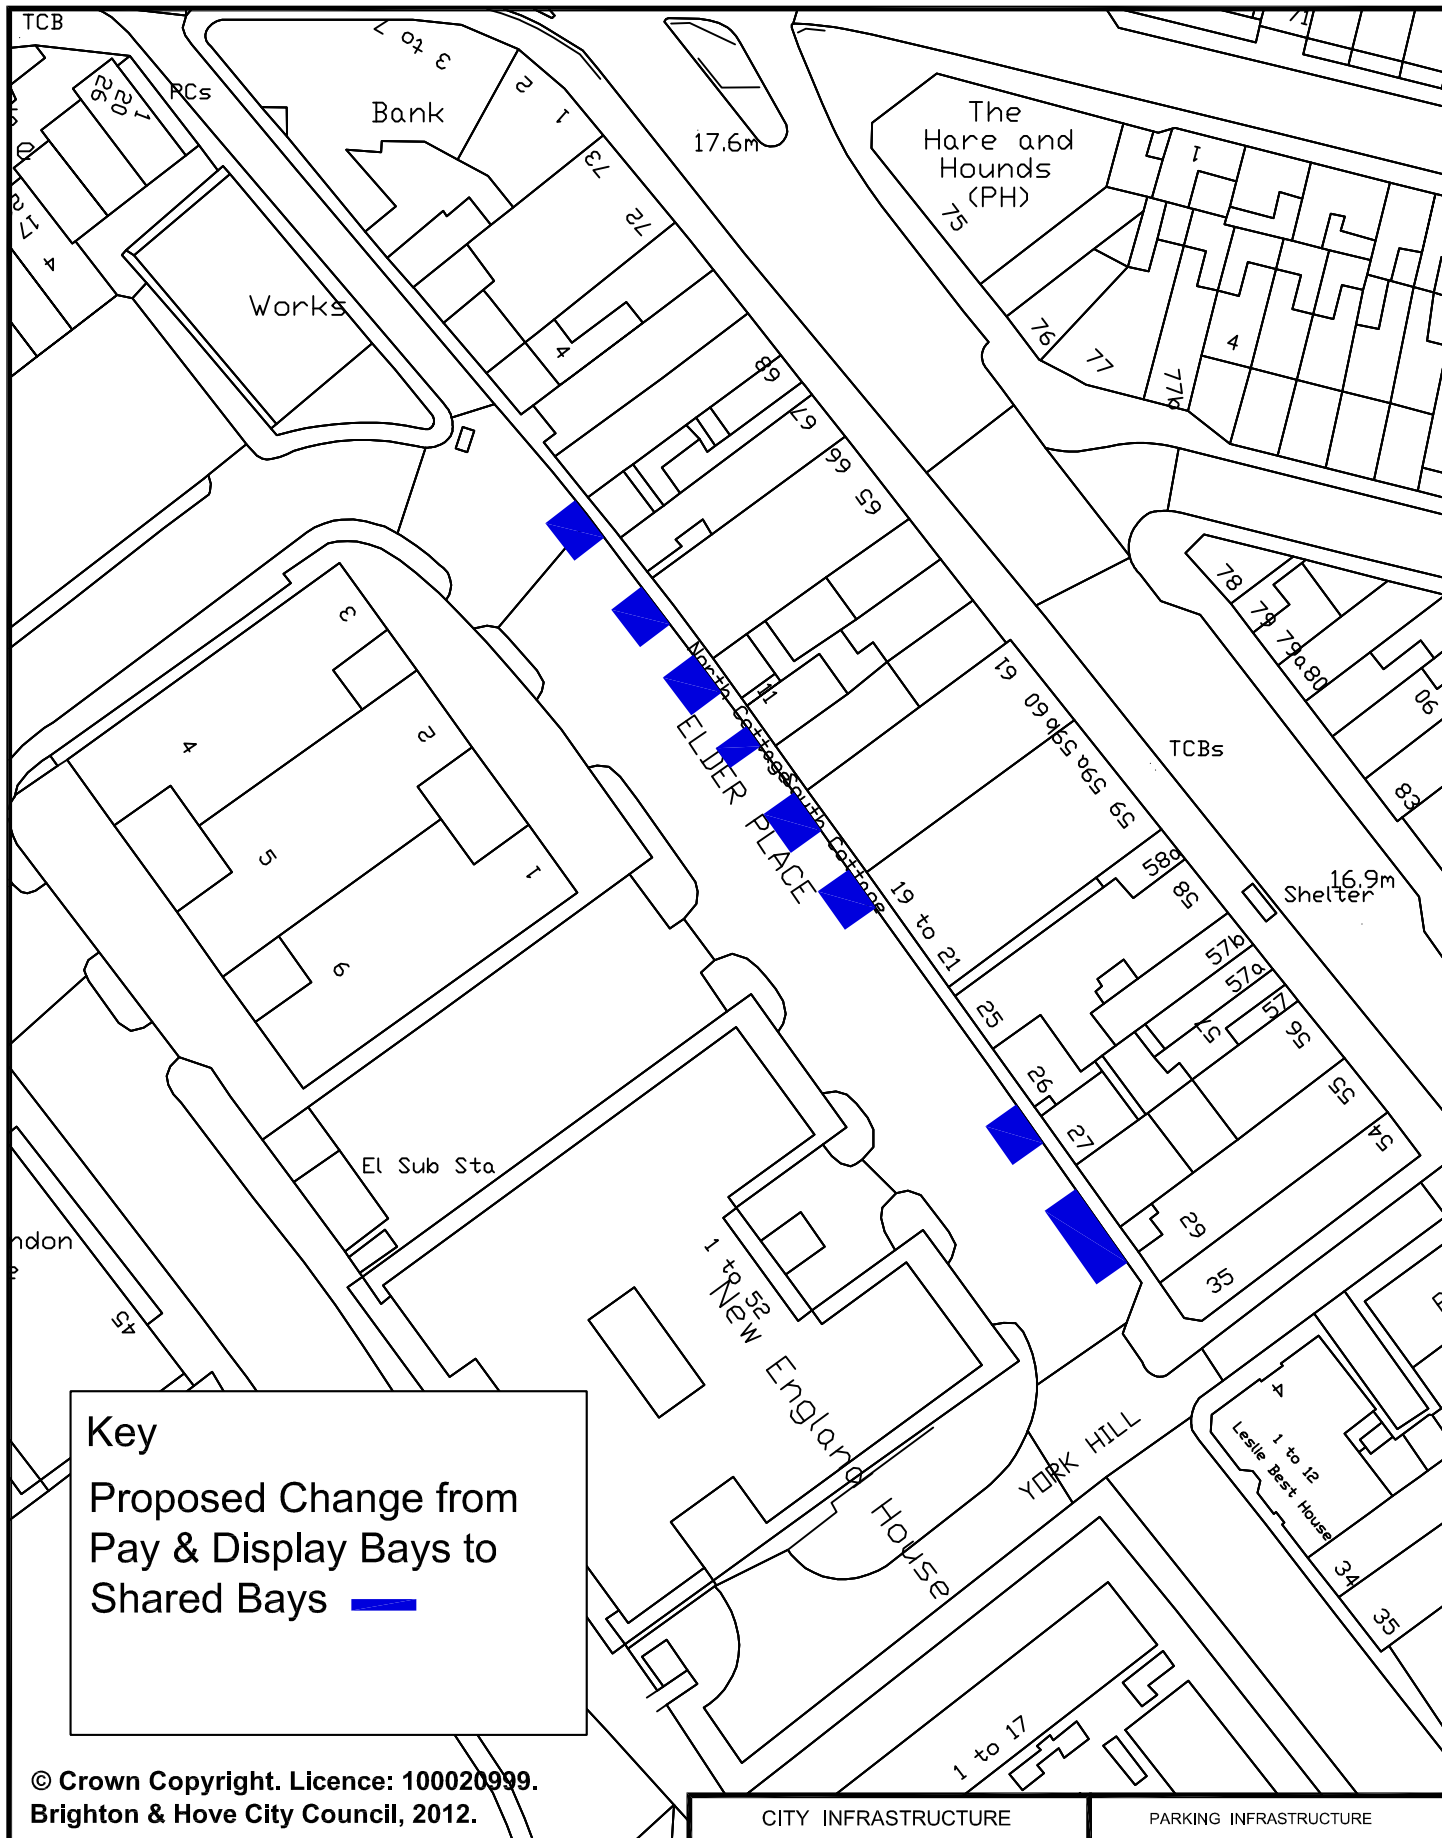
Notes
1. All dimensions are in metres unless noted otherwise.
2. Do not scale from this drawing.
Revision

Project Name
Lively Cities Project Providence Place Gardens
Drawing Title
Traffic Regulation Order Ann Street, Brighton




**Brighton & Hove
City Council**

Drawn Ben Stride	Checked -	Scale 1:500@A4
Drawing No LIC1/BS/TRO/2		Rev




Key
 Proposed Change from
 Pay & Display Bays to
 Shared Bays █

© Crown Copyright. Licence: 100020999.
 Brighton & Hove City Council, 2012.

CITY INFRASTRUCTURE	PARKING INFRASTRUCTURE
Scale : N.T.S.	
Date : Feb 2014	
Reason: To enable residents in the vicinity to park	 Brighton & Hove
Drawing Number : B&H-SHARED-02	

Address: Elder Place, Brighton

Reason: To enable residents in the vicinity to park

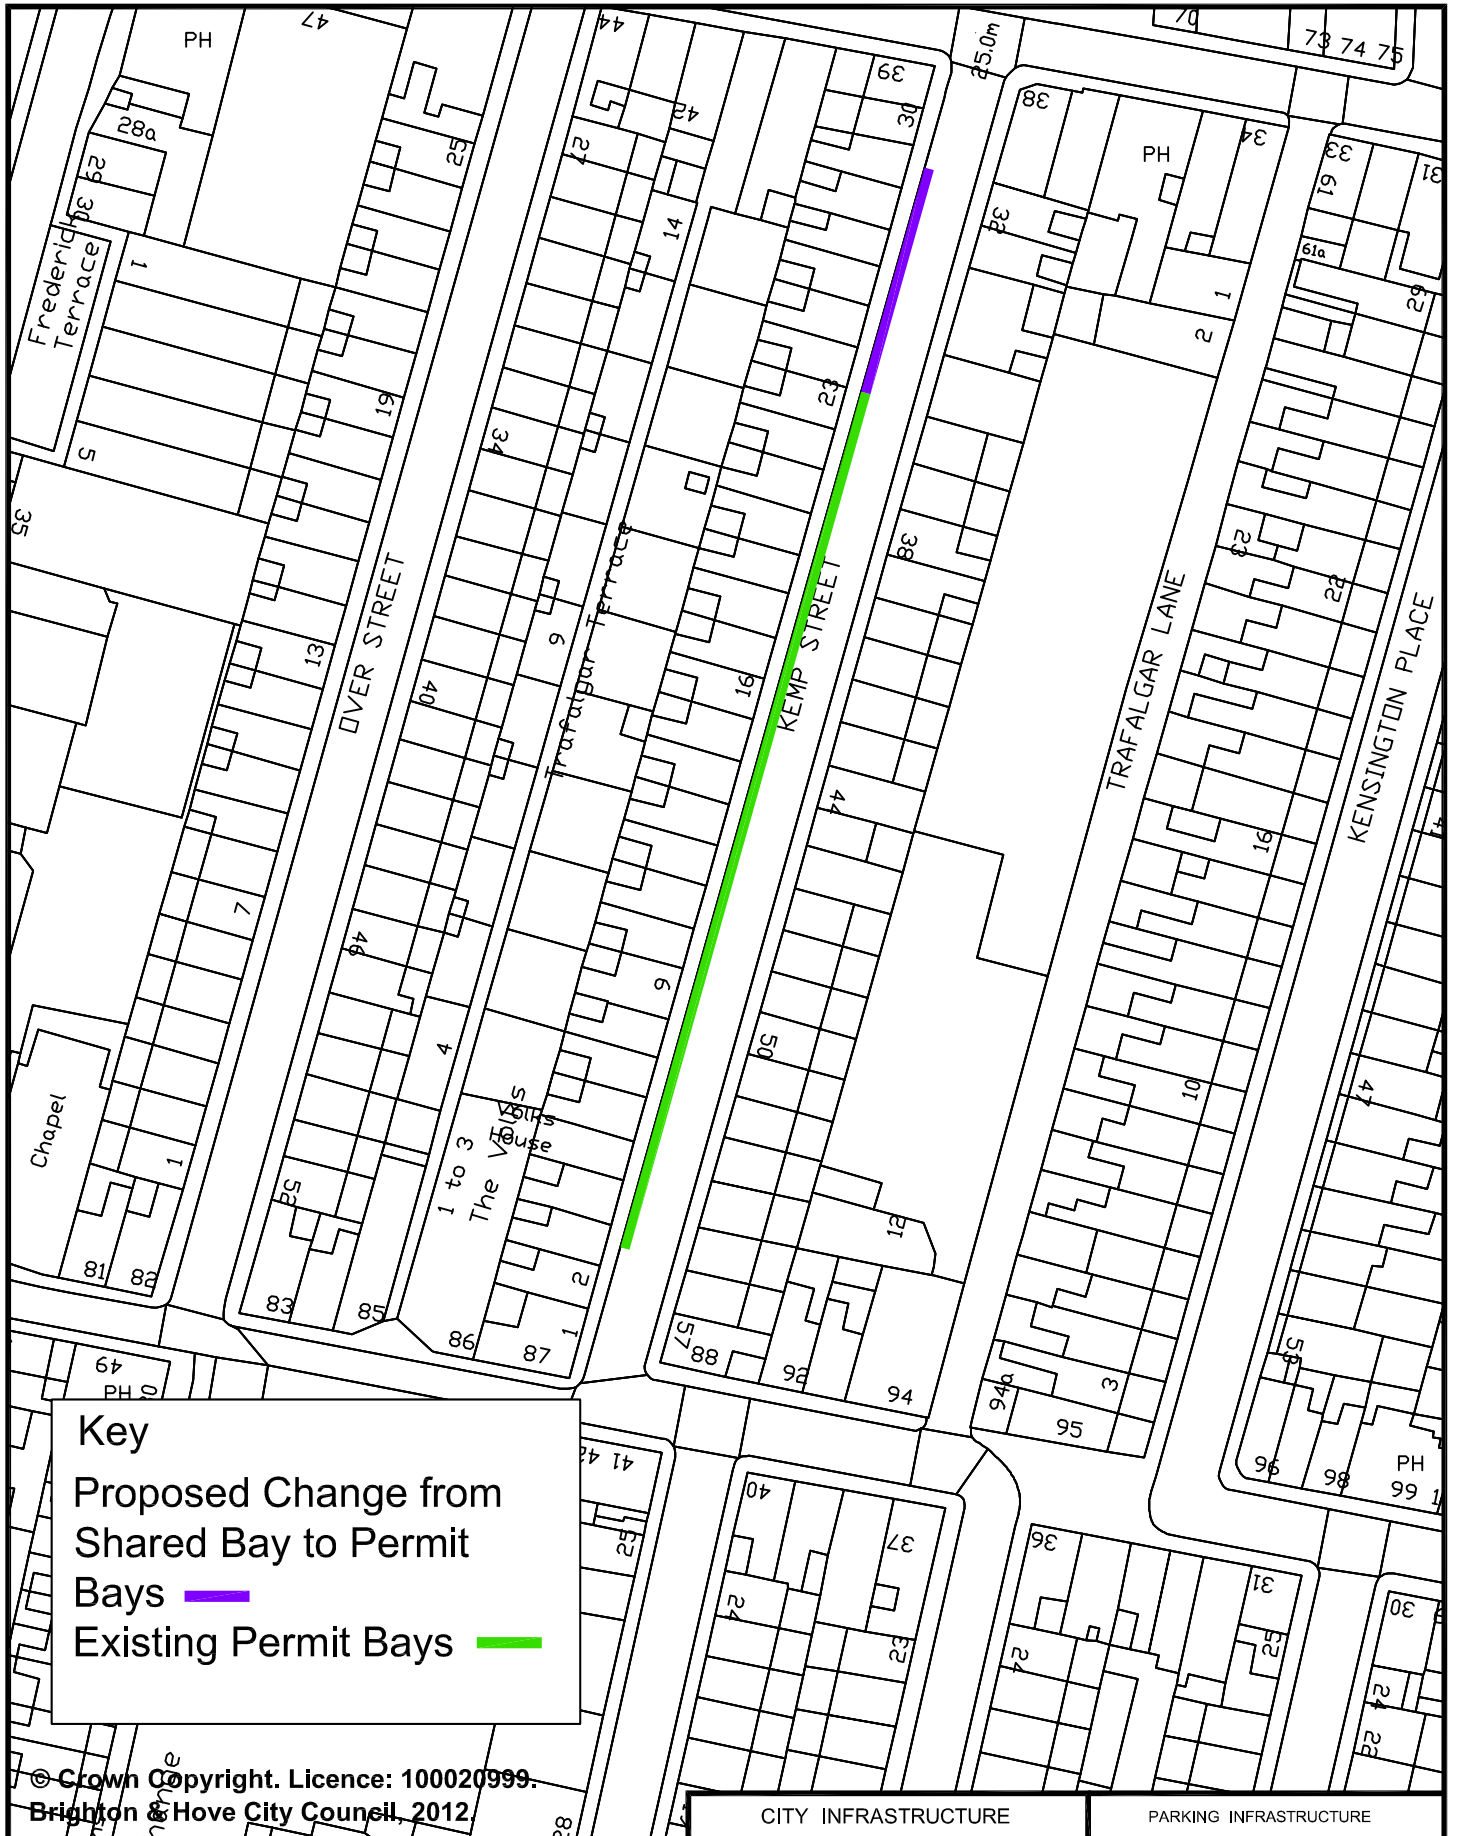

Key
 Proposed Change from Shared Bay to Permit Bays — (purple line)
 Existing Permit Bays — (green line)

© Crown Copyright. Licence: 100020999.
 Brighton & Hove City Council, 2012.

Address: Kemp Street, Brighton

Reason: To Provide additional parking for residents

CITY INFRASTRUCTURE

Scale : N.T.S.

Date : Feb 2014


Drawn : D.A.

Drawing Number : B&H-PERMIT-01

PARKING INFRASTRUCTURE




Brighton & Hove

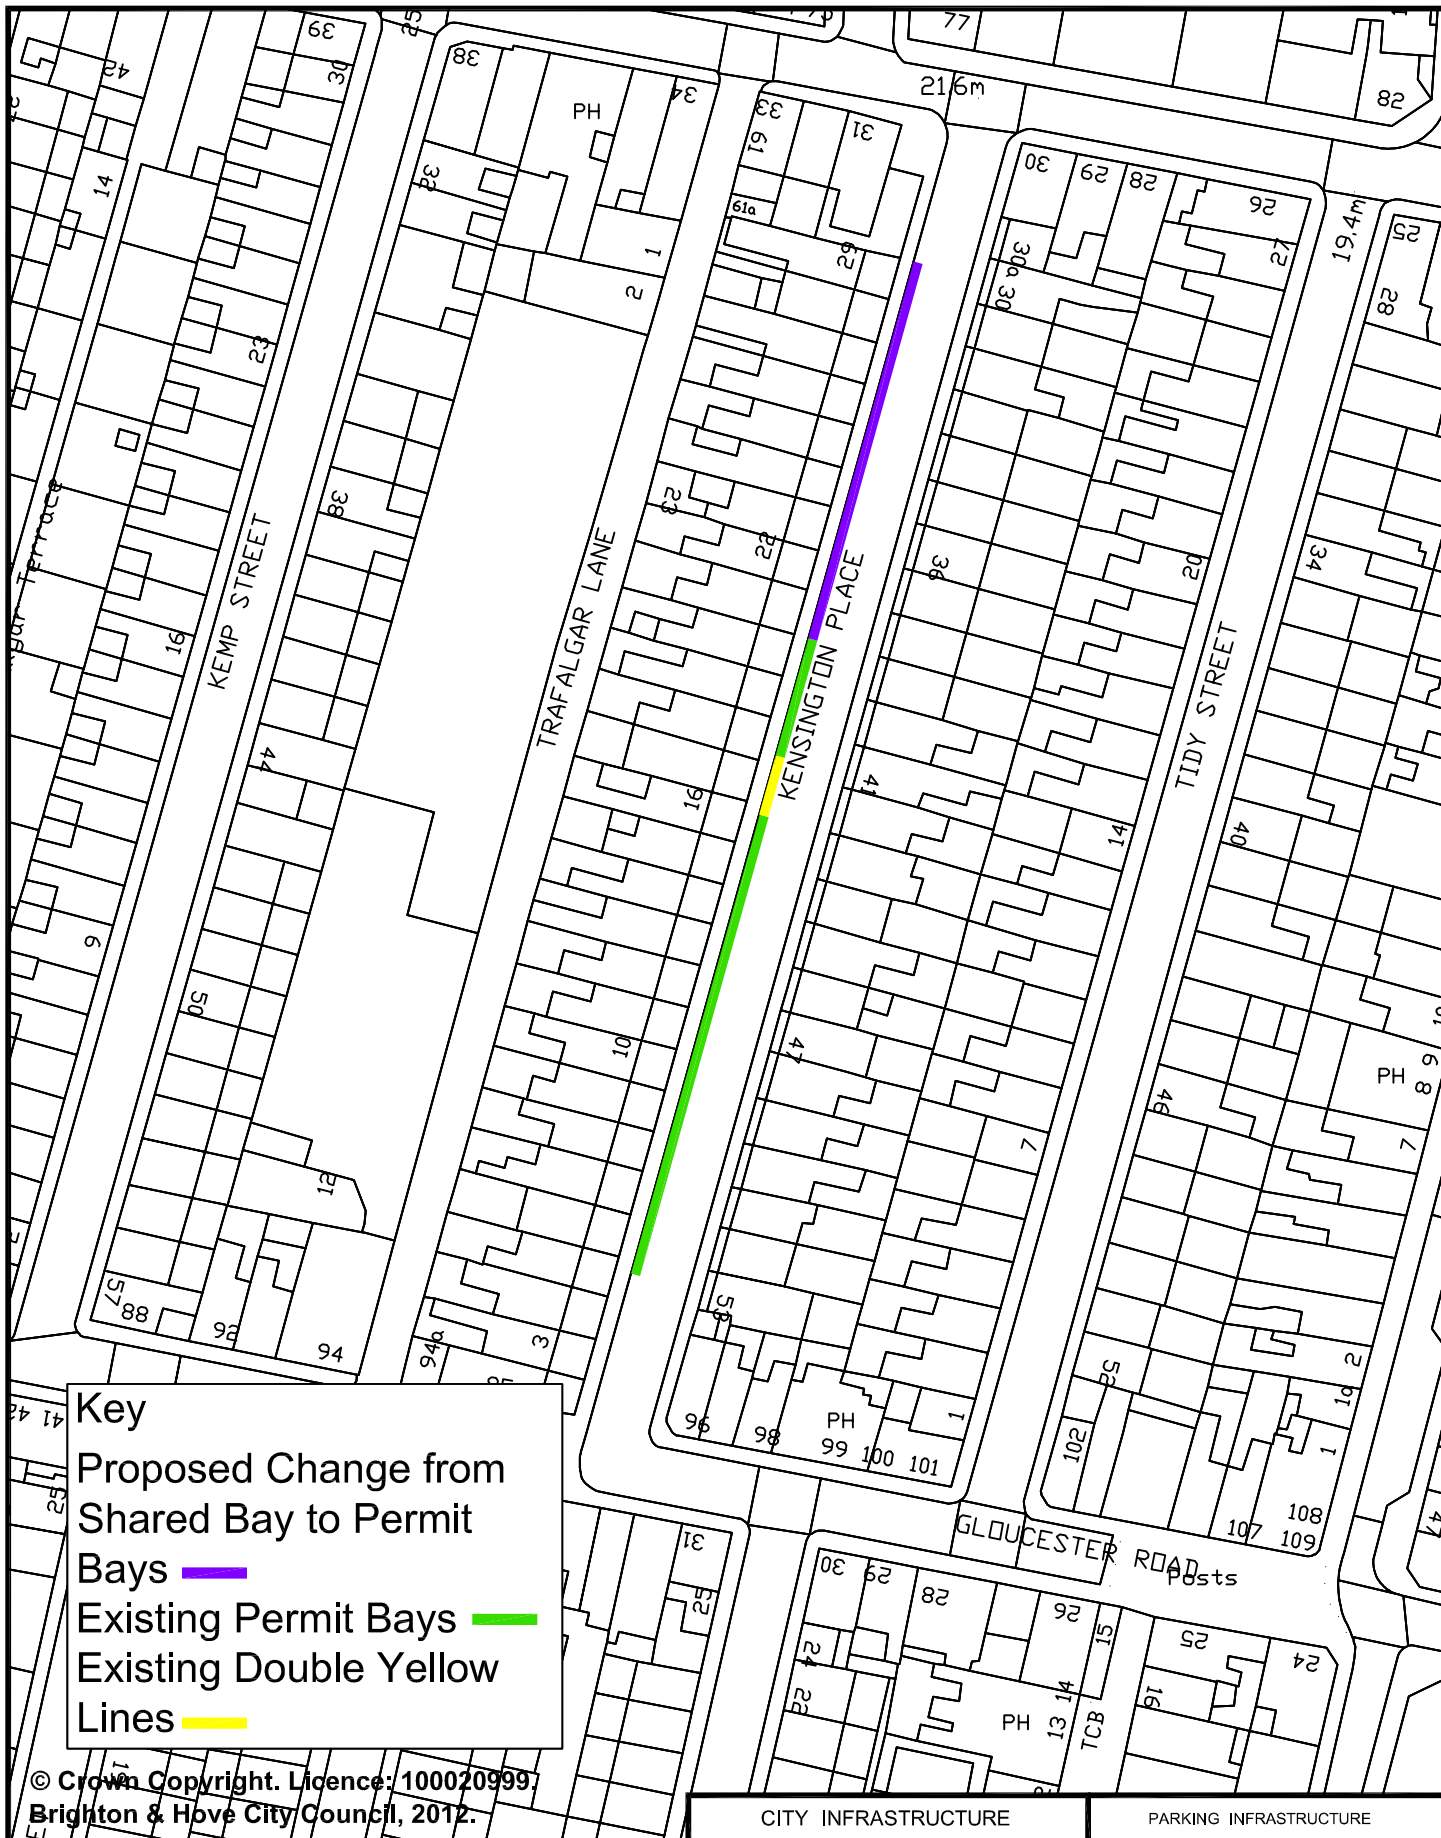


Key

- Proposed Change from Shared Bay to Permit Bays —
- Existing Permit Bays —
- Existing Double Yellow Lines —

© Crown Copyright. Licence: 100020999
Brighton & Hove City Council, 2012.


CITY INFRASTRUCTURE	PARKING INFRASTRUCTURE
Scale : N.T.S.	
Date : Feb 2014	
Address: Kensington Place, Brighton	 Brighton & Hove
Reason: To Provide additional parking for residents	Drawn : D.A. Drawing Number : B&H-PERMIT-02

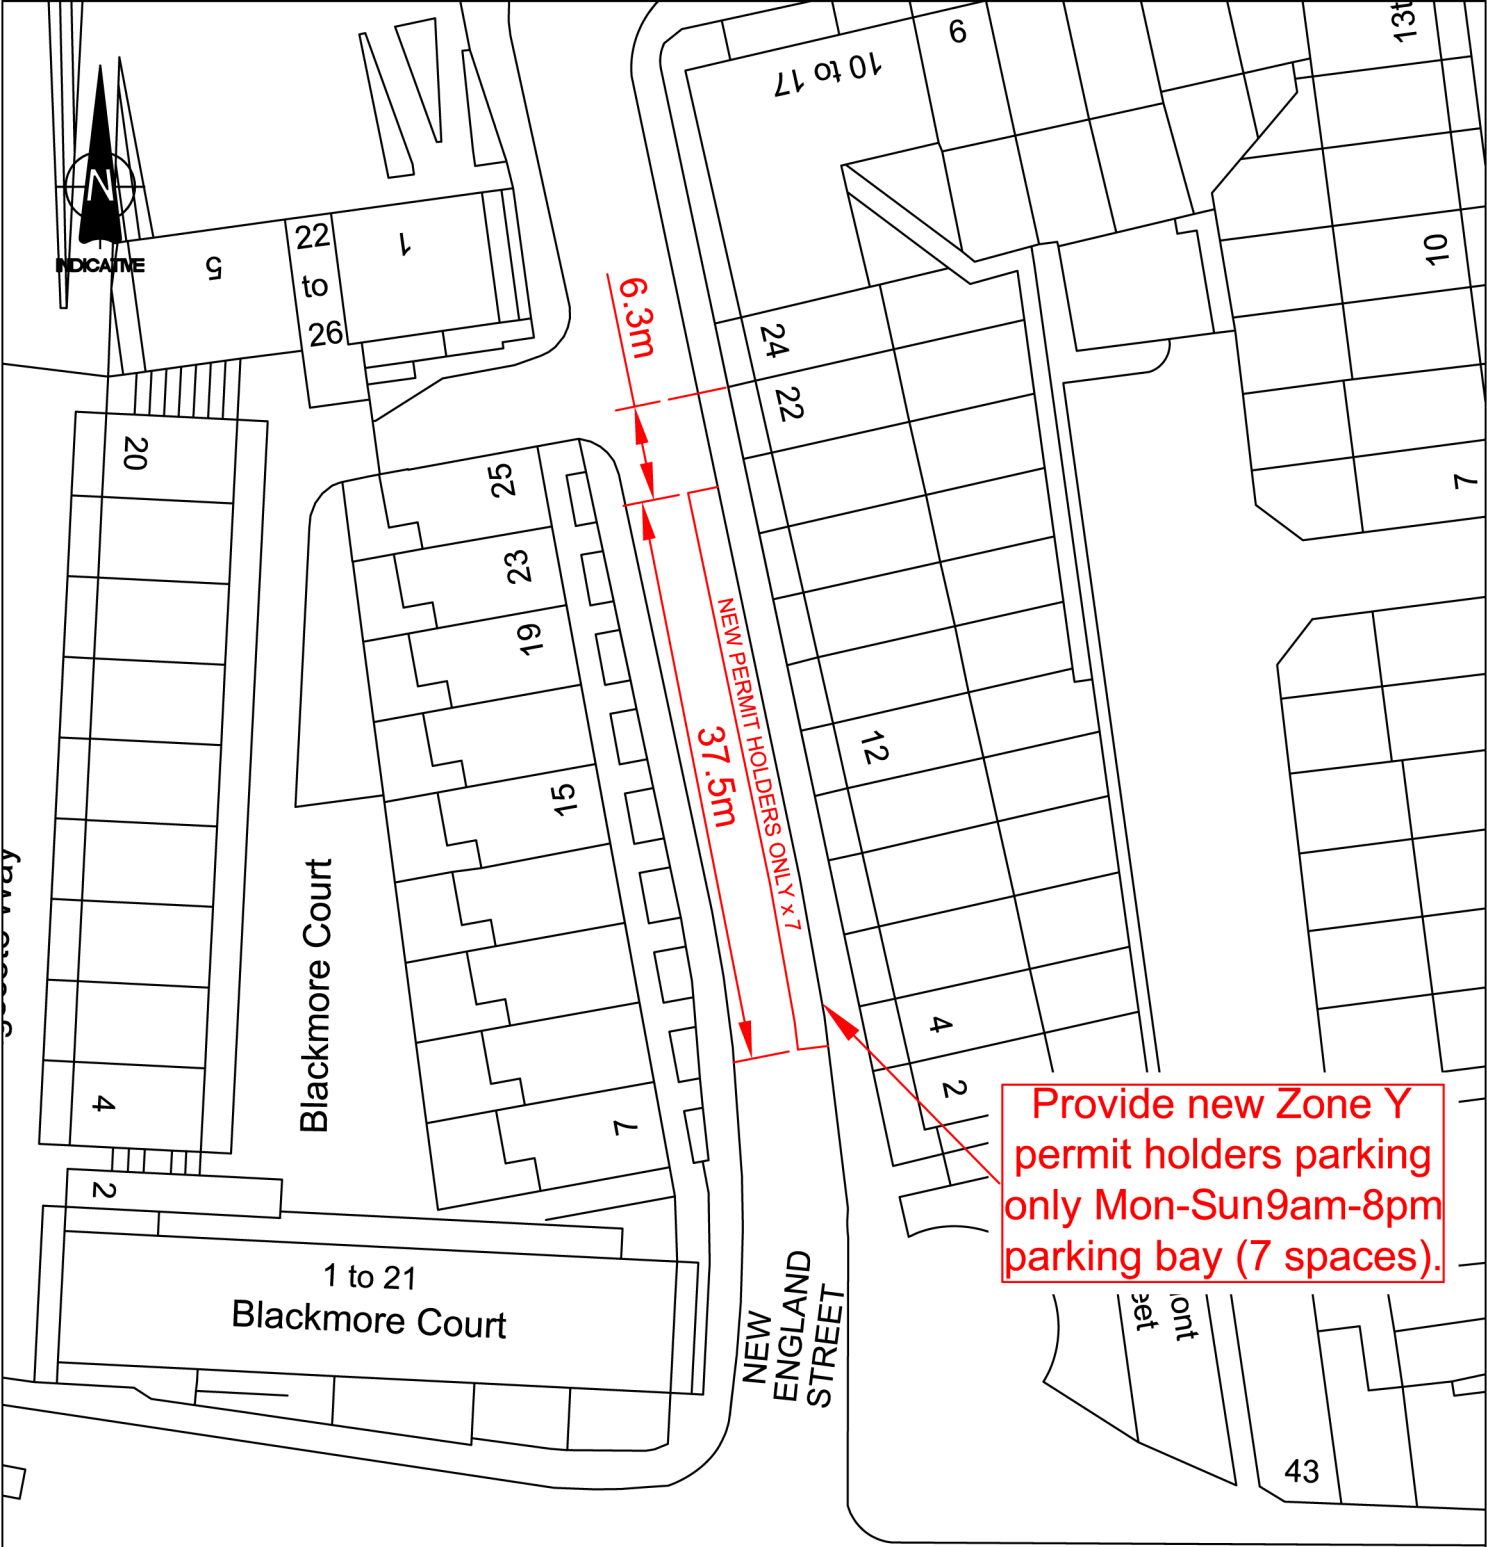

CHEAPSIDE


Notes	
1. All dimensions are in metres unless noted otherwise.	
2. Do not scale from this drawing.	
Revision	

Project Name	Lively Cities Project Providence Place Gardens
Drawing Title	Traffic Regulation Order New England Street, Brighton



**Brighton & Hove
City Council**

Drawn Ben Stride	Checked -	Scale 1:500@A4
Drawing No LICI/BS/TRO/4		Rev

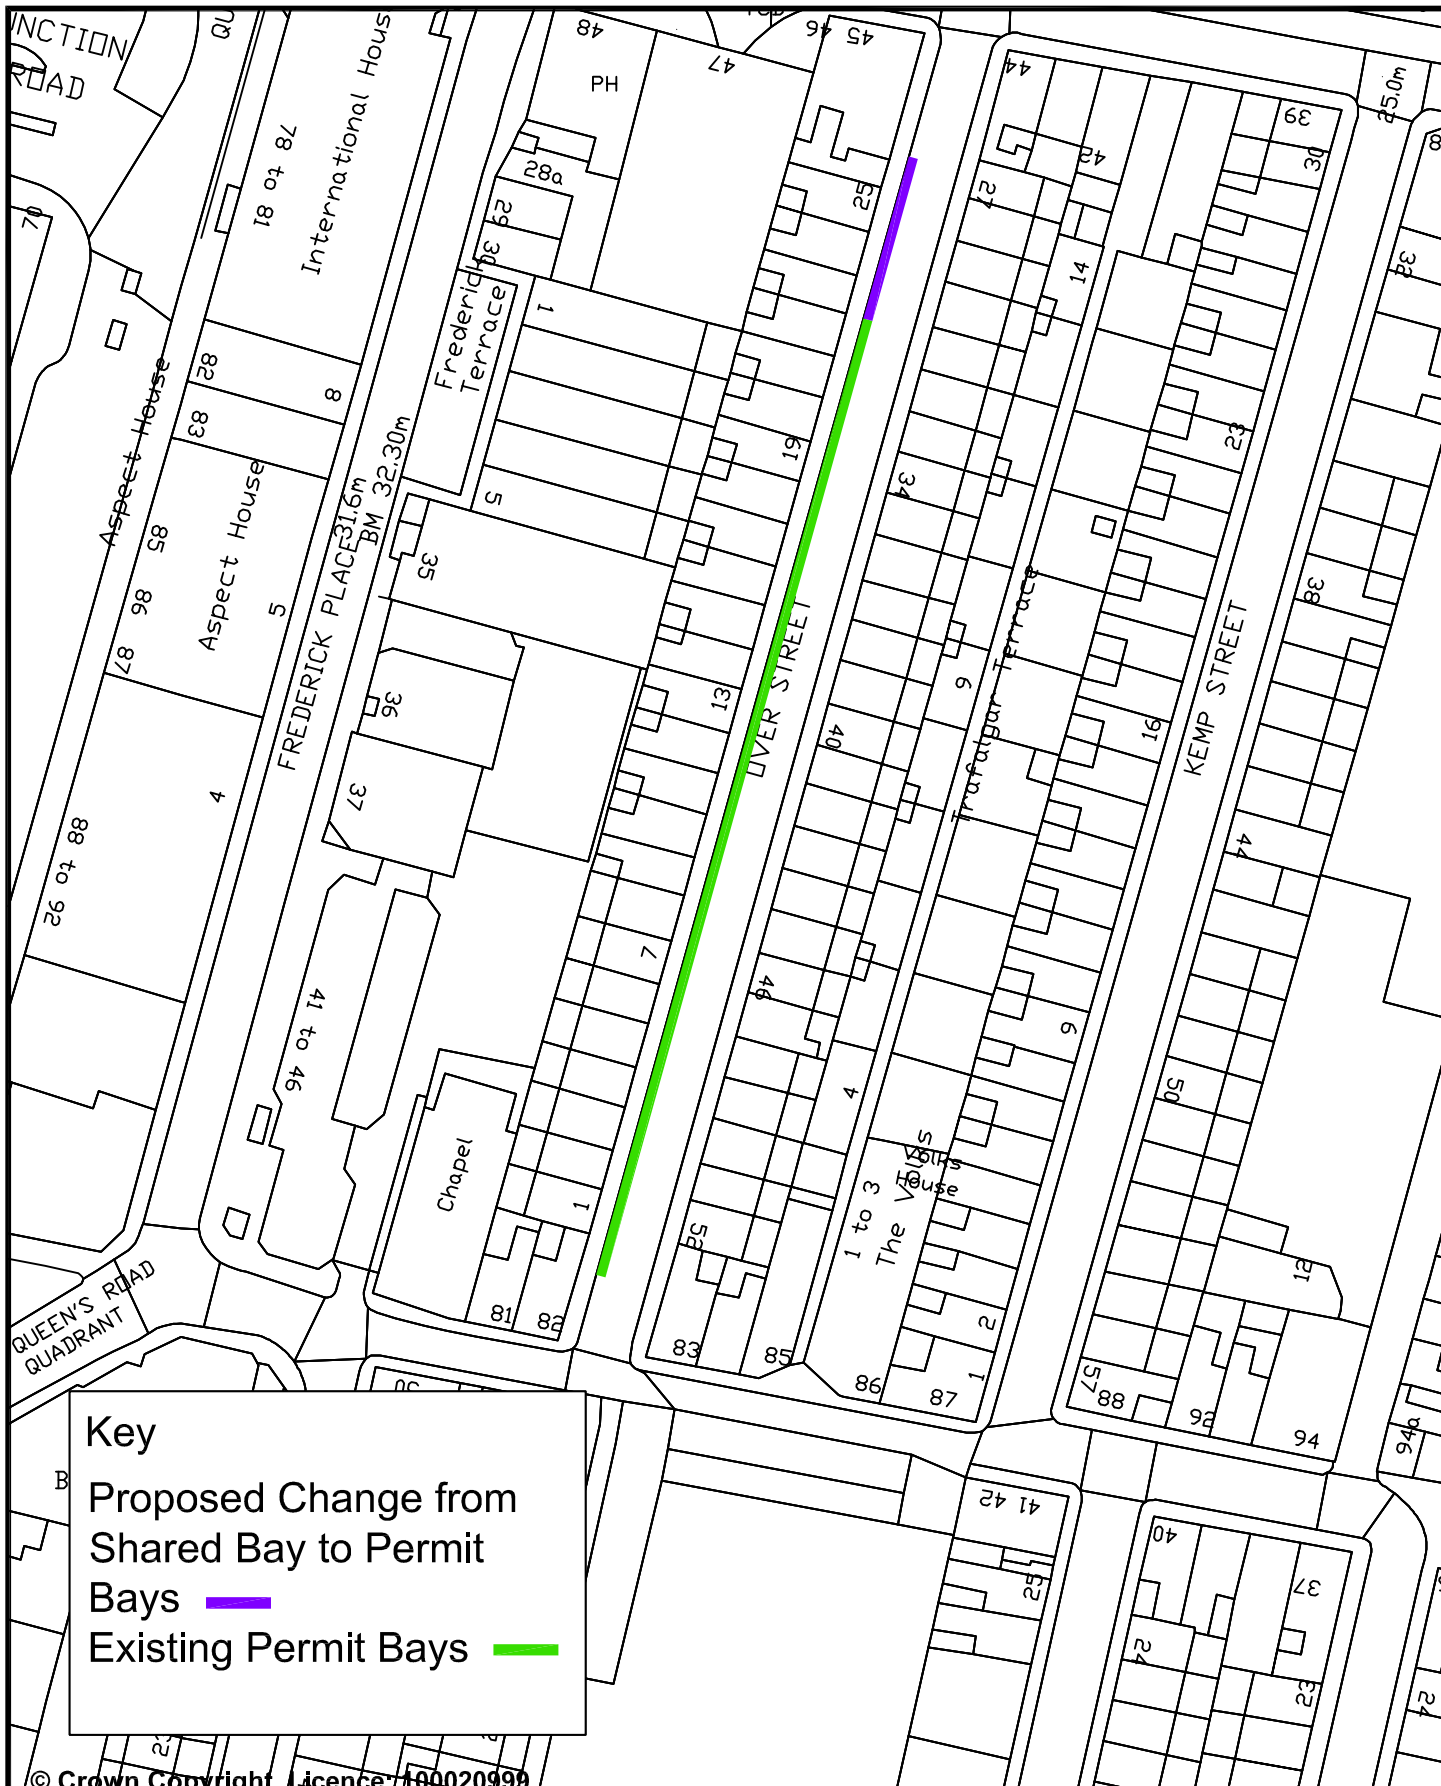


Key

Proposed Change from Shared Bay to Permit Bays —


Existing Permit Bays —

© Crown Copyright. Licence: 100020999.
Brighton & Hove City Council, 2012.

CITY INFRASTRUCTURE	PARKING INFRASTRUCTURE
Scale : N.T.S.	
Date : Feb 2014	
Address: Over Street, Brighton	 Brighton & Hove
Reason: To Provide additional parking for residents	Drawn : D.A.
	Drawing Number : B&H-PERMIT-03



Remove single yellow line and increase disabled parking bay from 2 to 5 spaces outside shops and surgery.

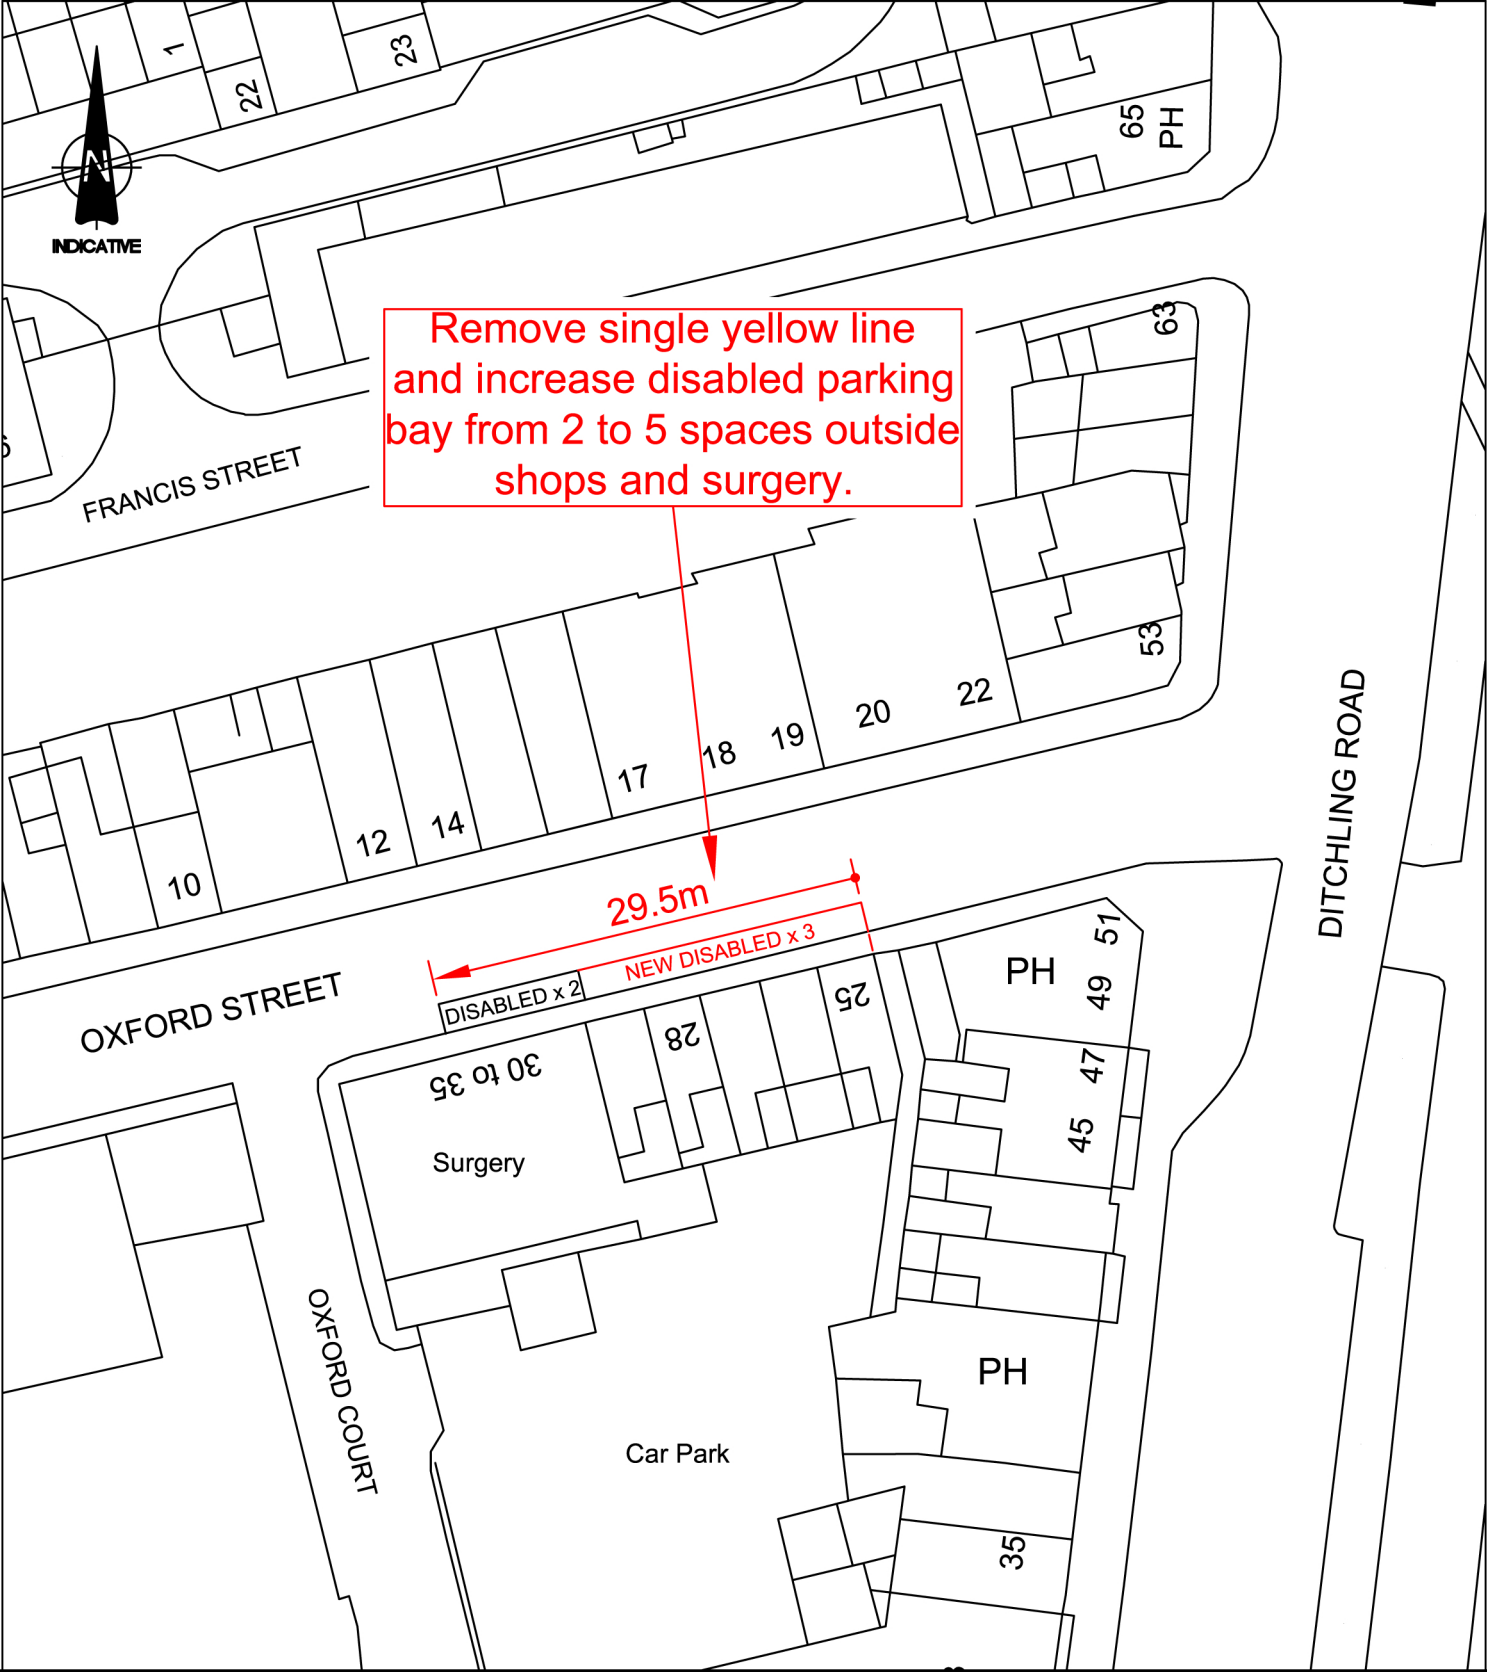


Notes
1. All dimensions are in metres unless noted otherwise.
2. Do not scale from this drawing.
Revision

Project Name
Lively Cities Project Providence Place Gardens
Drawing Title
Traffic Regulation Order Oxford Street, Brighton




**Brighton & Hove
City Council**


Drawn Ben Stride	Checked -	Scale 1:500@A4
Drawing No LICI/BS/TRO/1		Rev

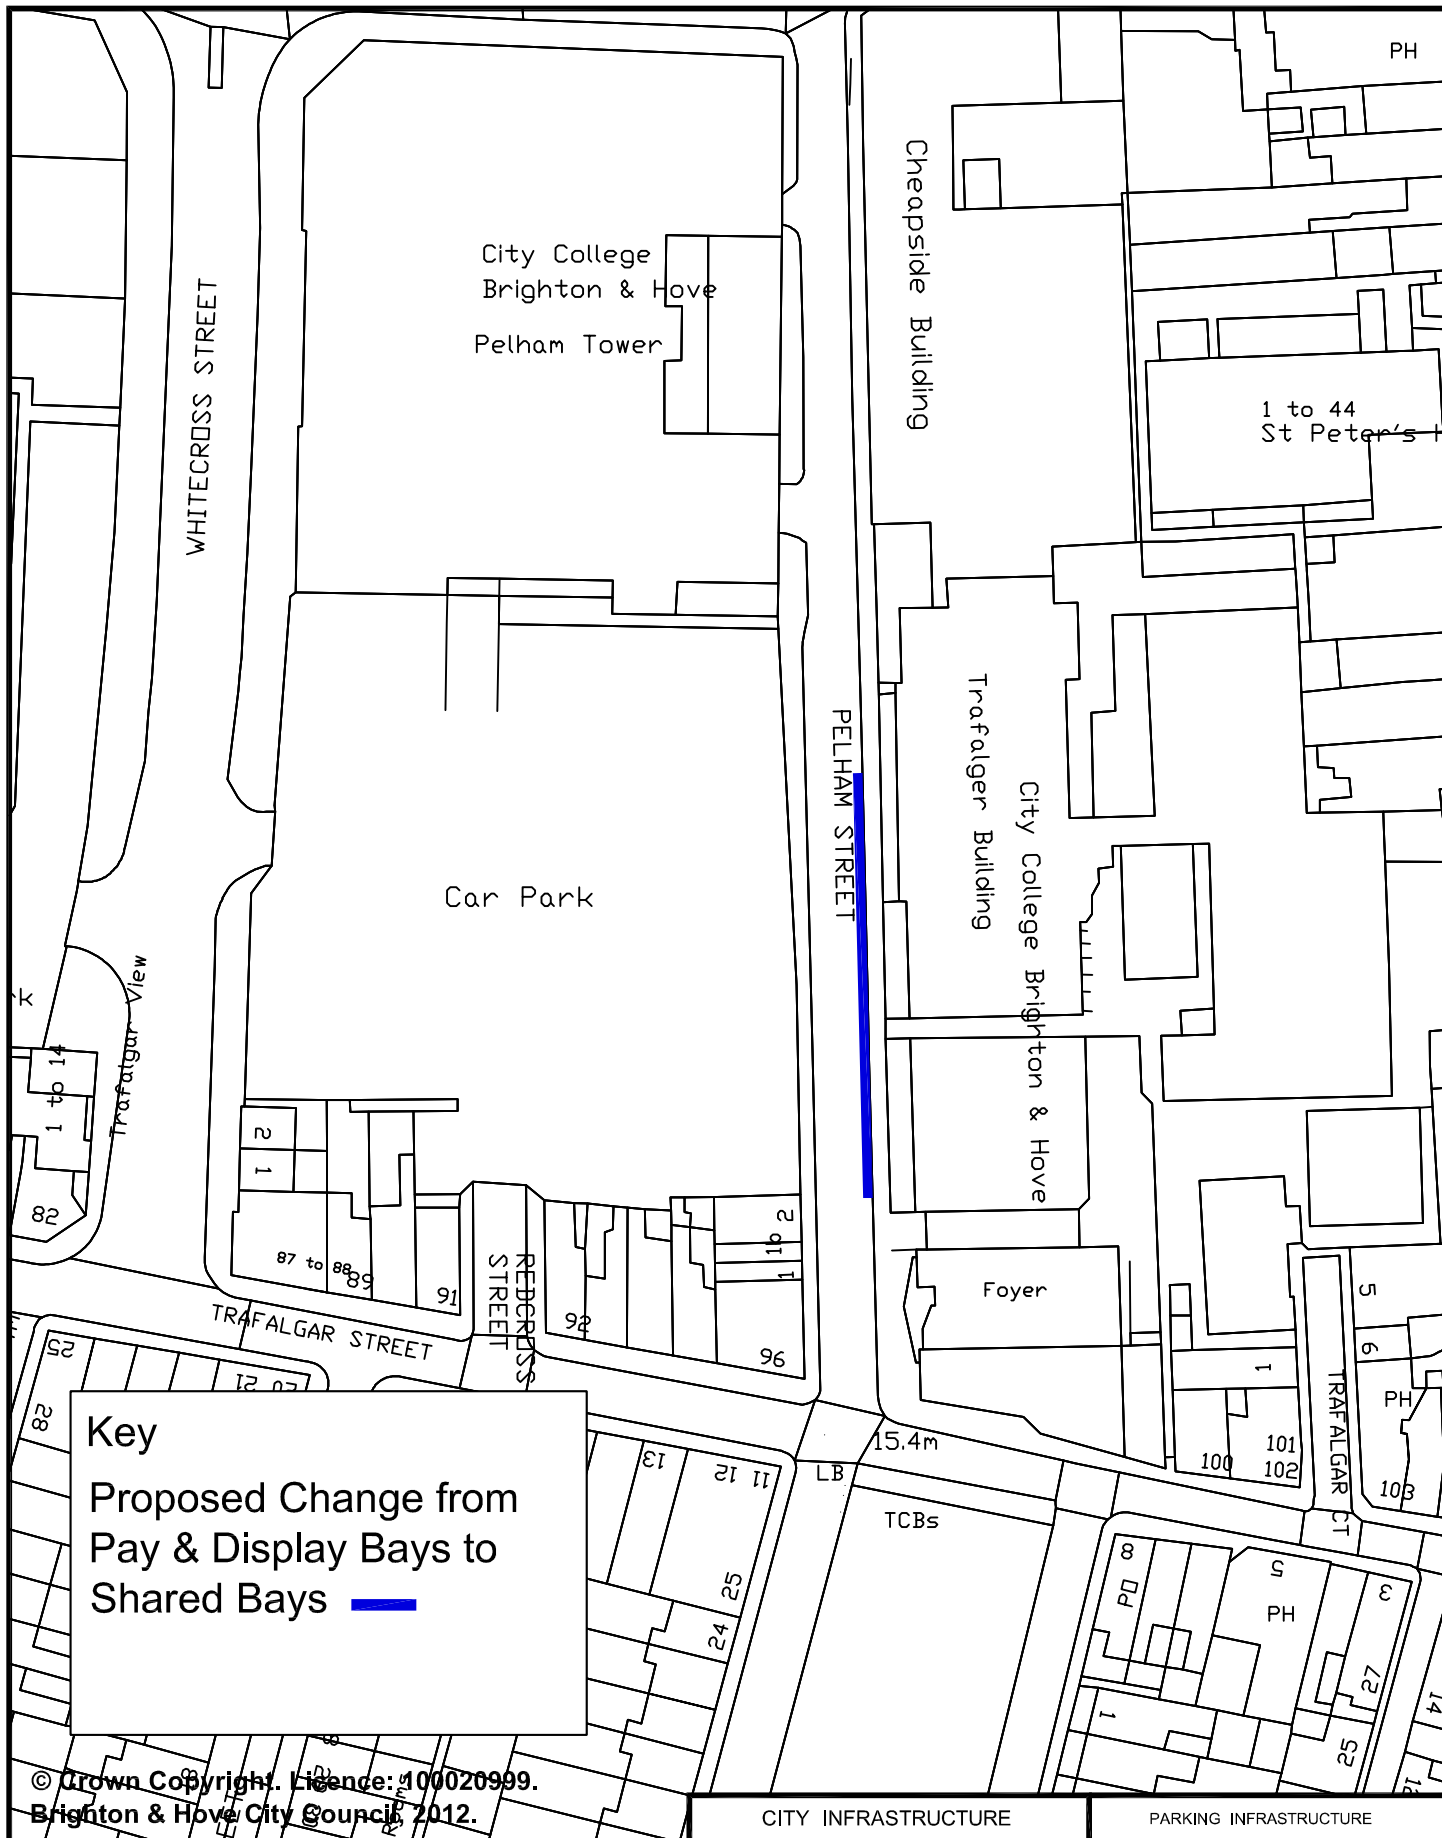

Key
 Proposed Change from
 Pay & Display Bays to
 Shared Bays —


© Crown Copyright. Licence: 100020999.
 Brighton & Hove City Council 2012.


Address: Pelham Street, Brighton	CITY INFRASTRUCTURE	PARKING INFRASTRUCTURE
	Scale : N.T.S.	 Brighton & Hove
Reason: To enable residents in the vicinity to park	Date : Feb 2014	
	Drawn : D.A. Drawing Number : B&H-SHARED-01	

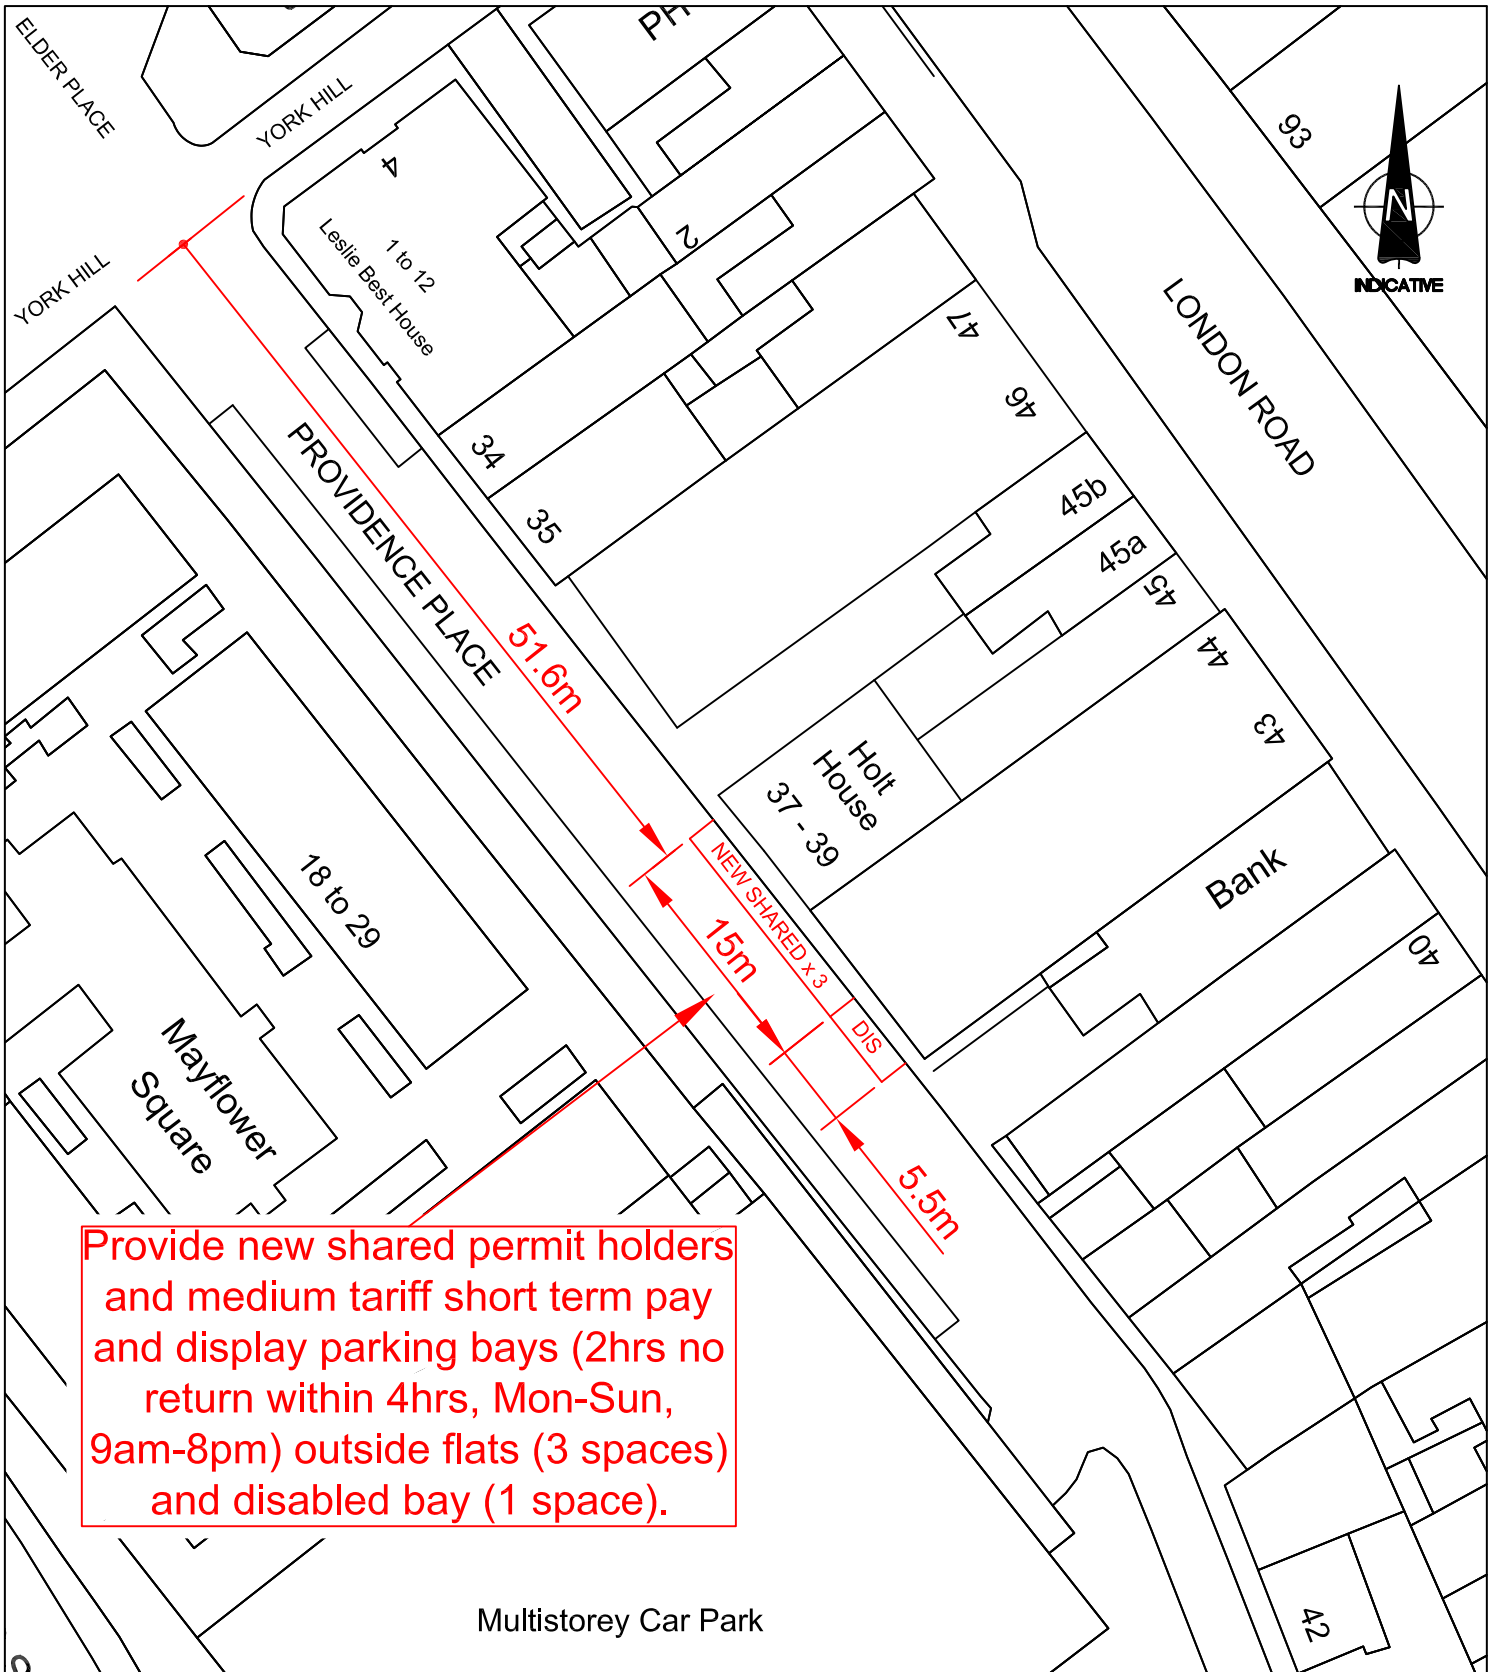


Provide new shared permit holders and medium tariff short term pay and display parking bays (2hrs no return within 4hrs, Mon-Sun, 9am-8pm) outside flats (3 spaces) and disabled bay (1 space).


Multistorey Car Park

Notes 1. All dimensions are in metres unless noted otherwise. 2. Do not scale from this drawing.	Project Name Lively Cities Project Providence Place Gardens	 Brighton & Hove City Council		
	Drawing Title Traffic Regulation Order Providence Place, Brighton			Drawn Ben Stride
Revision		Drawing No LIC1/BS/TRO/3		Rev

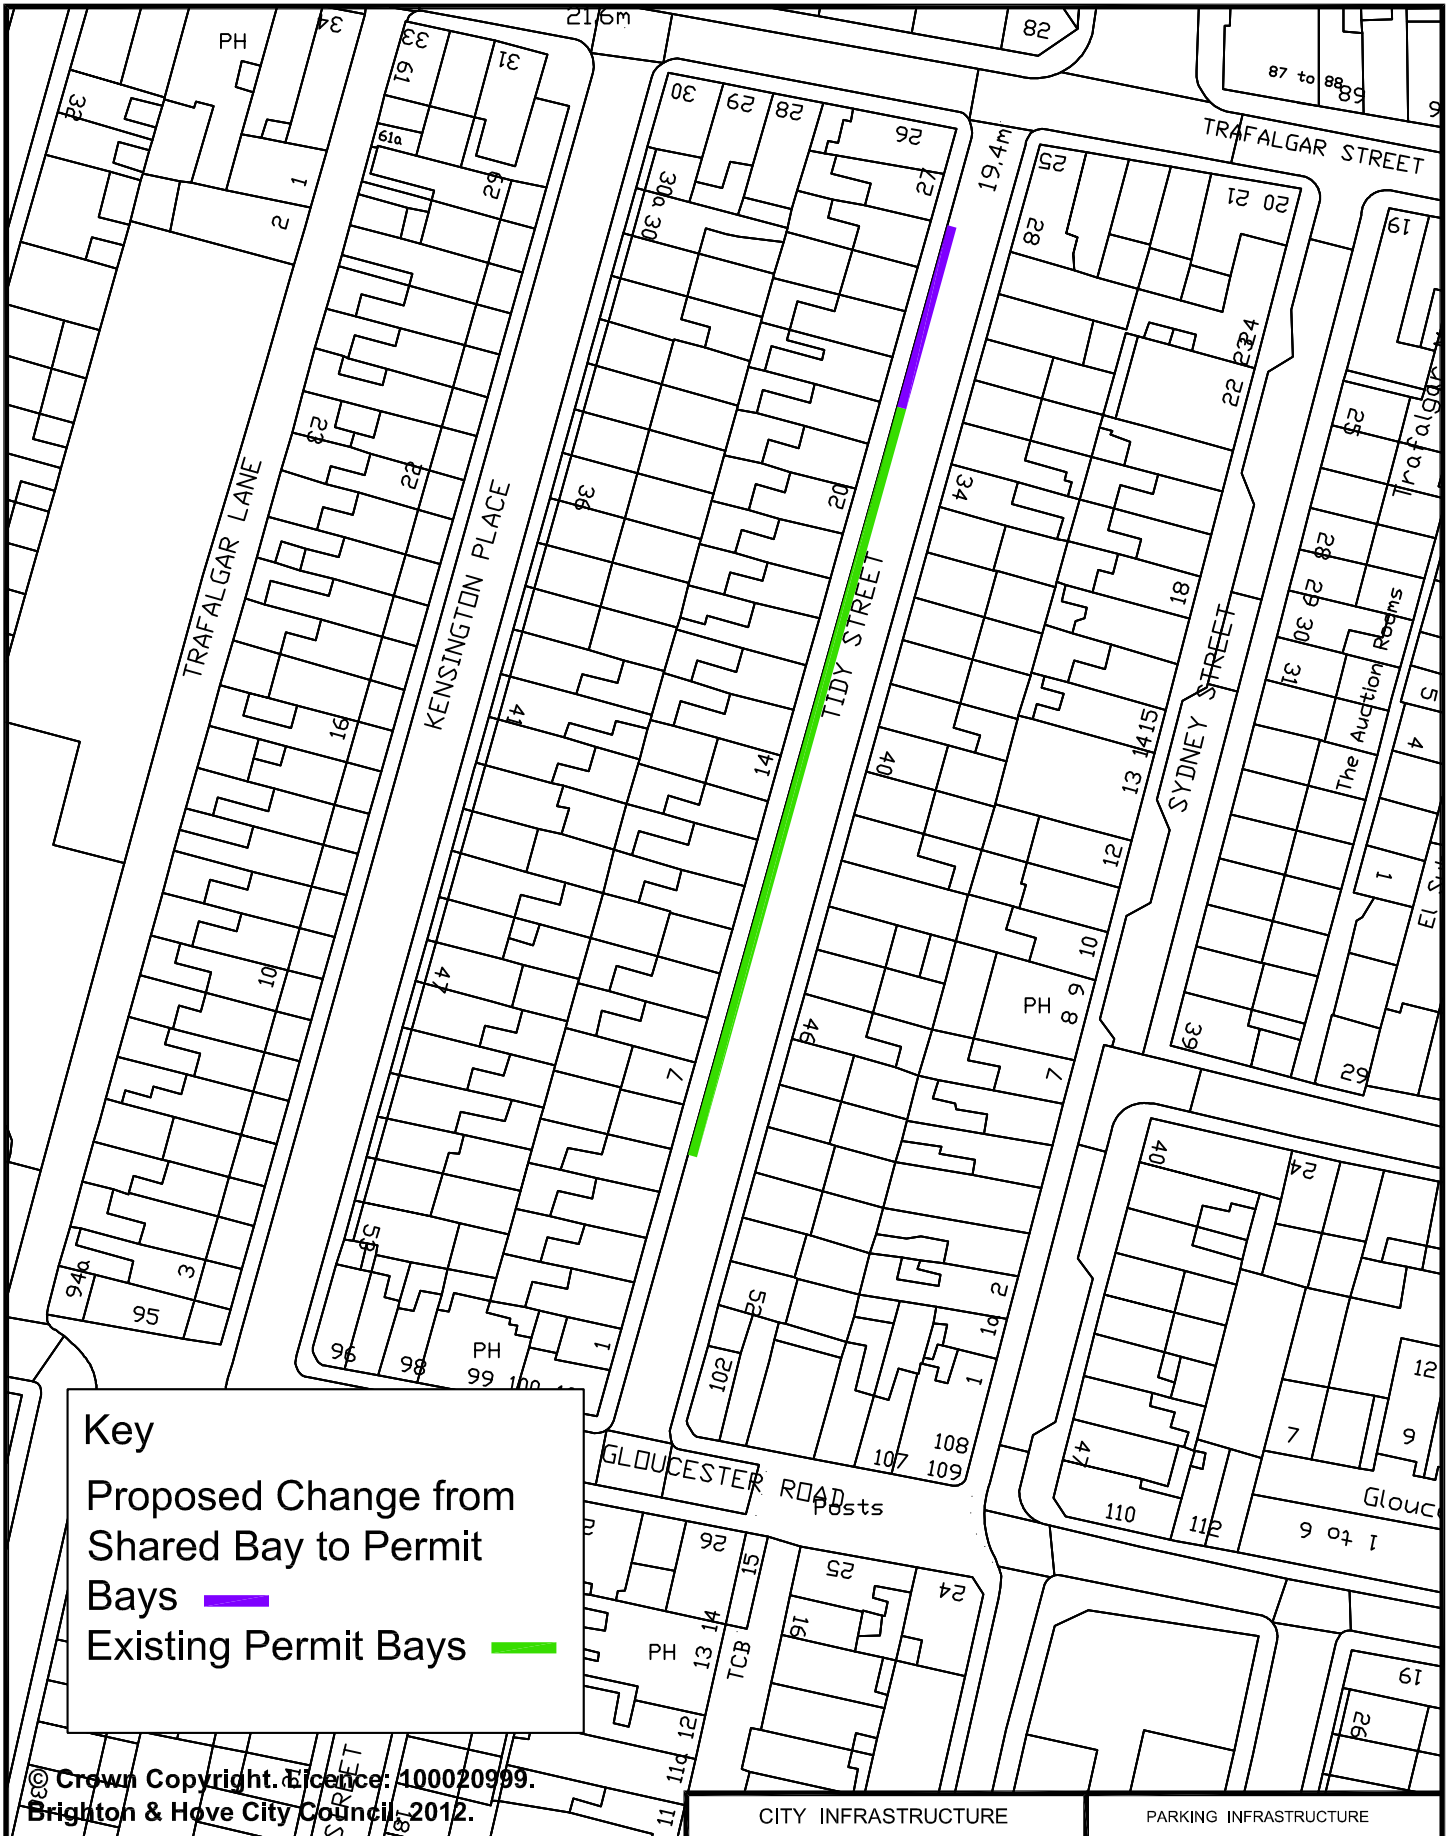

© Crown Copyright. Licence: 100020999.
 Brighton & Hove City Council, 2012.

Address: Tidy Street, Brighton	CITY INFRASTRUCTURE	PARKING INFRASTRUCTURE
	Scale : N.T.S.	 Brighton & Hove
Reason: To Provide additional parking for residents	Date : Feb 2014	
	Drawn : D.A. Drawing Number : B&H-PERMIT-04	

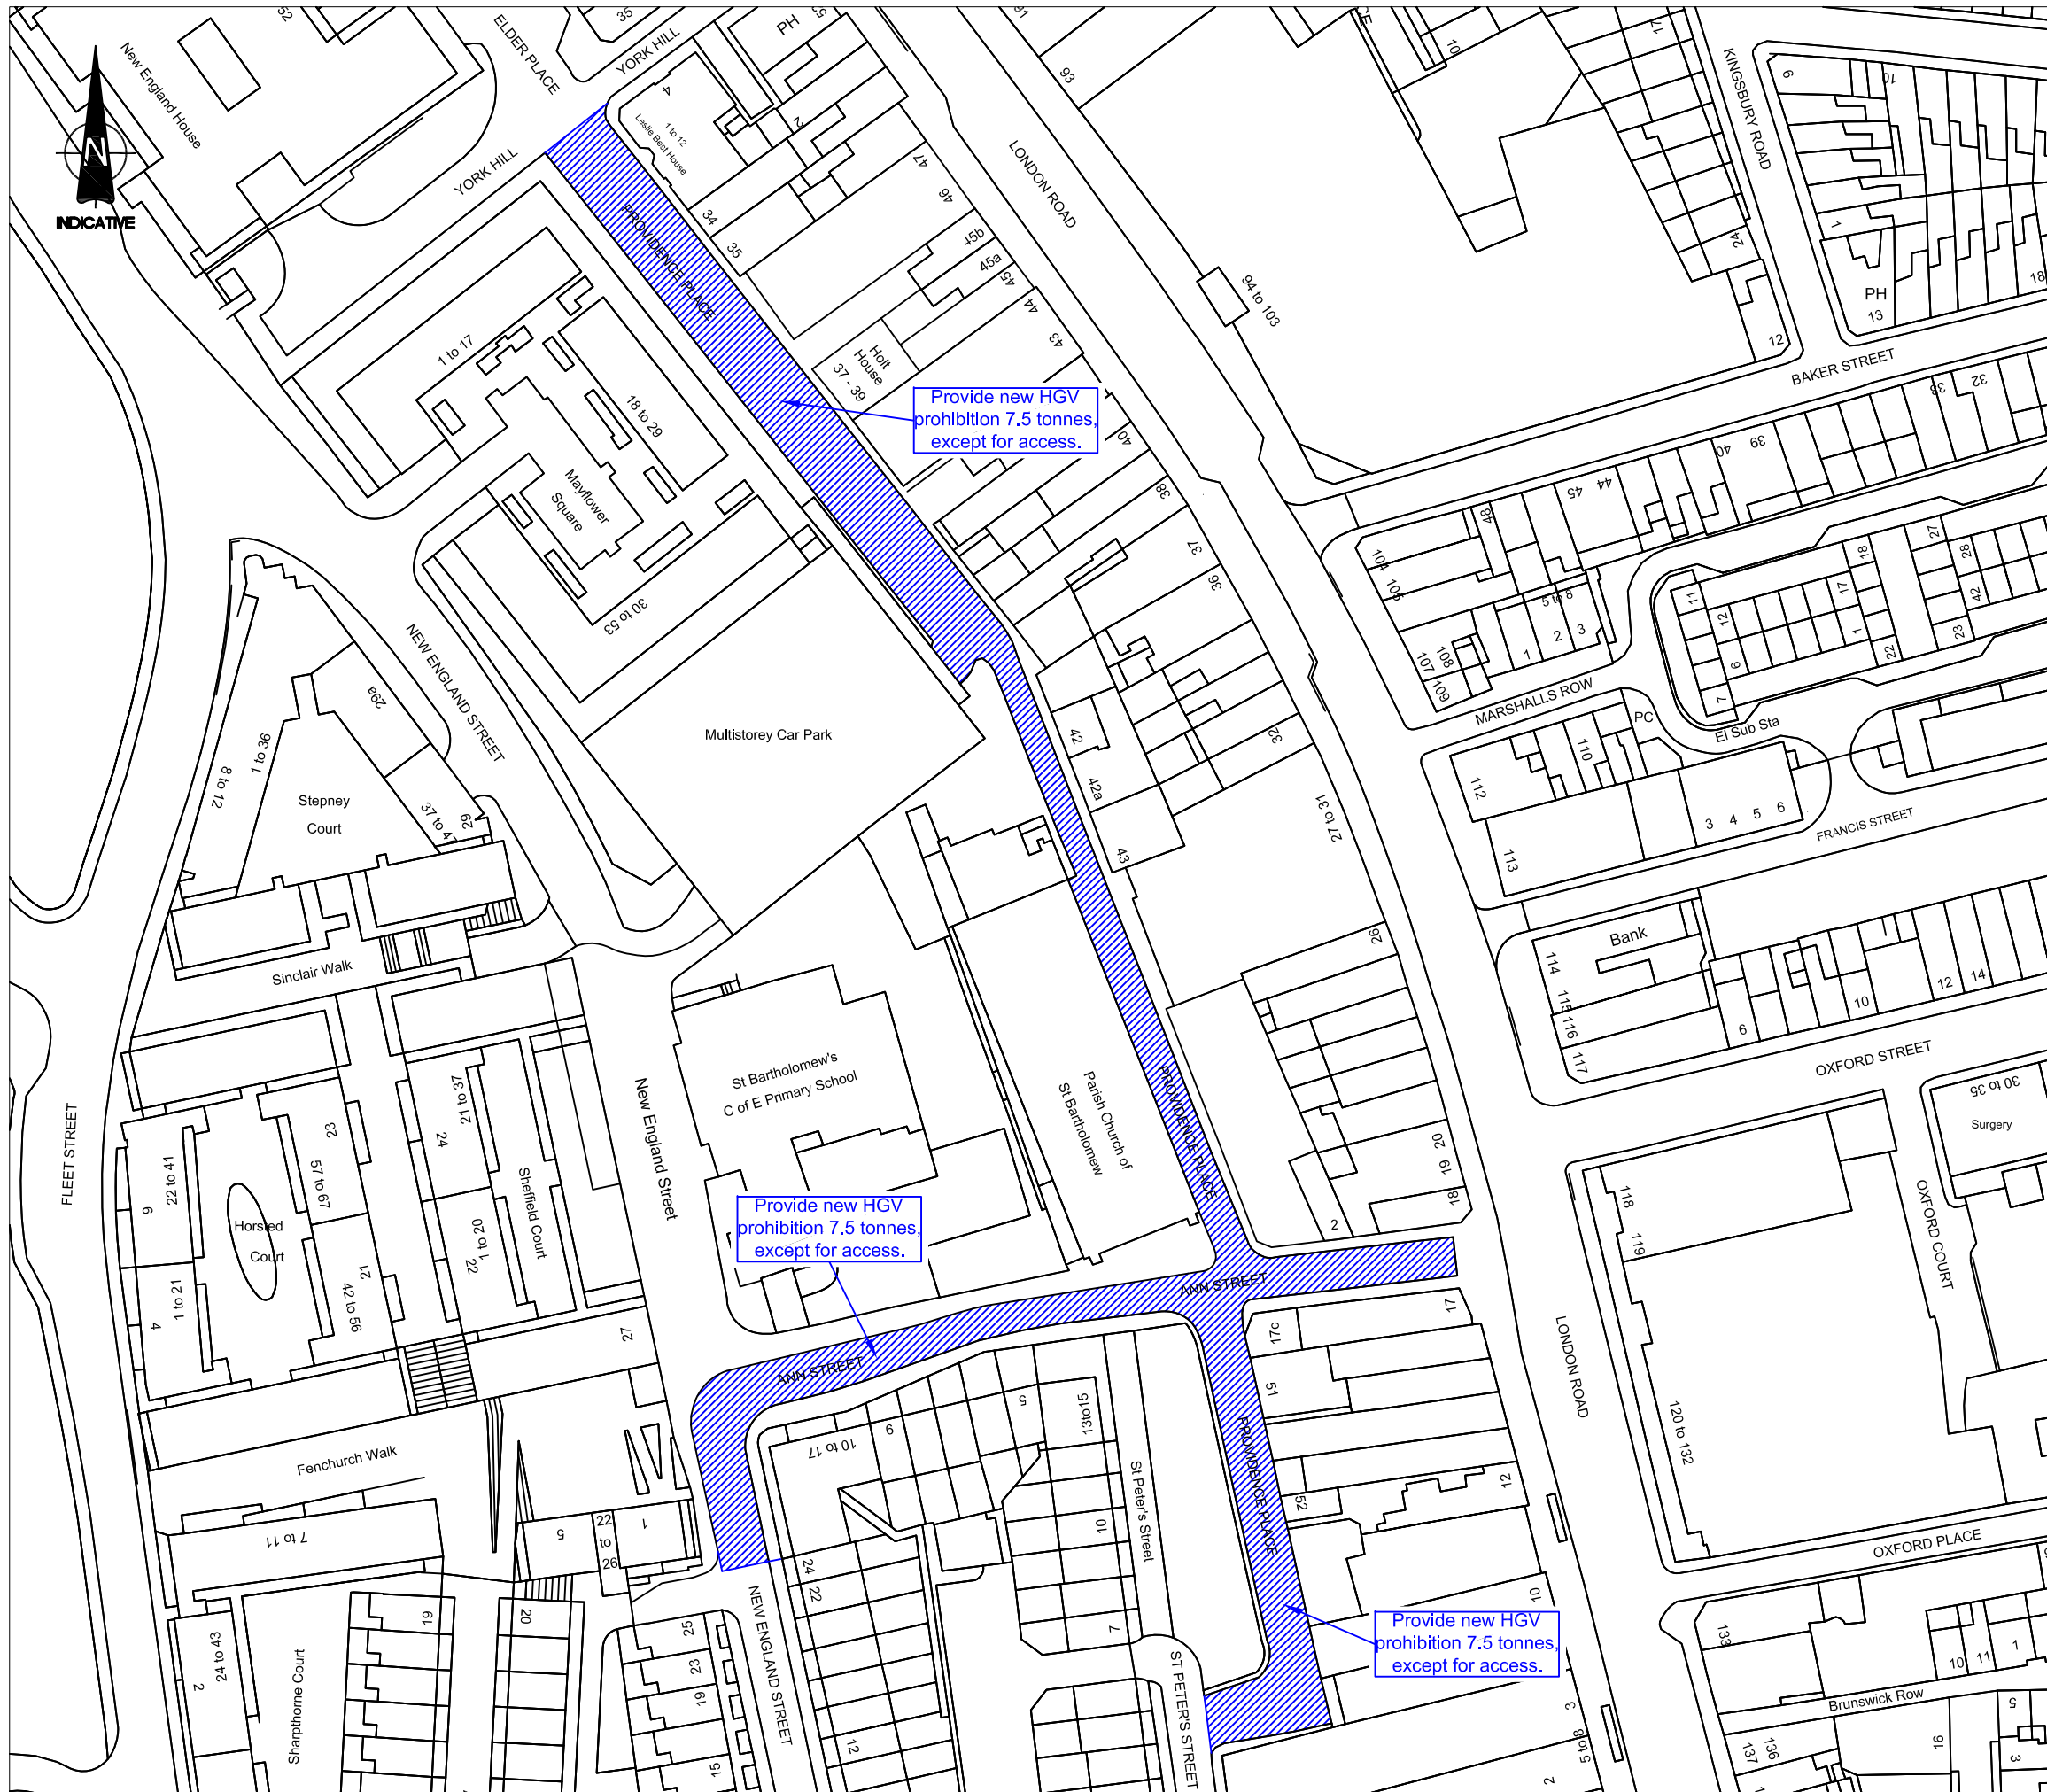

KEY

Rev	Revision details	Date
Drawn:	Signed Ben Stride	February 2014
Surveyed:	surveyed	-
Checked:		
Approved:		
File/Acad ref:	S:\	



Project Name
**Lively Cities Project
 Providence Place Gardens**

Drawing Title
**Traffic Regulation Order
 HGV Prohibition - 7.5 tonnes
 Providence Place and Ann Street**

Drawing No LIC1/BS/TRO/5	Scale 1:1000 @ A3	Rev
-----------------------------	----------------------	-----