


View 1

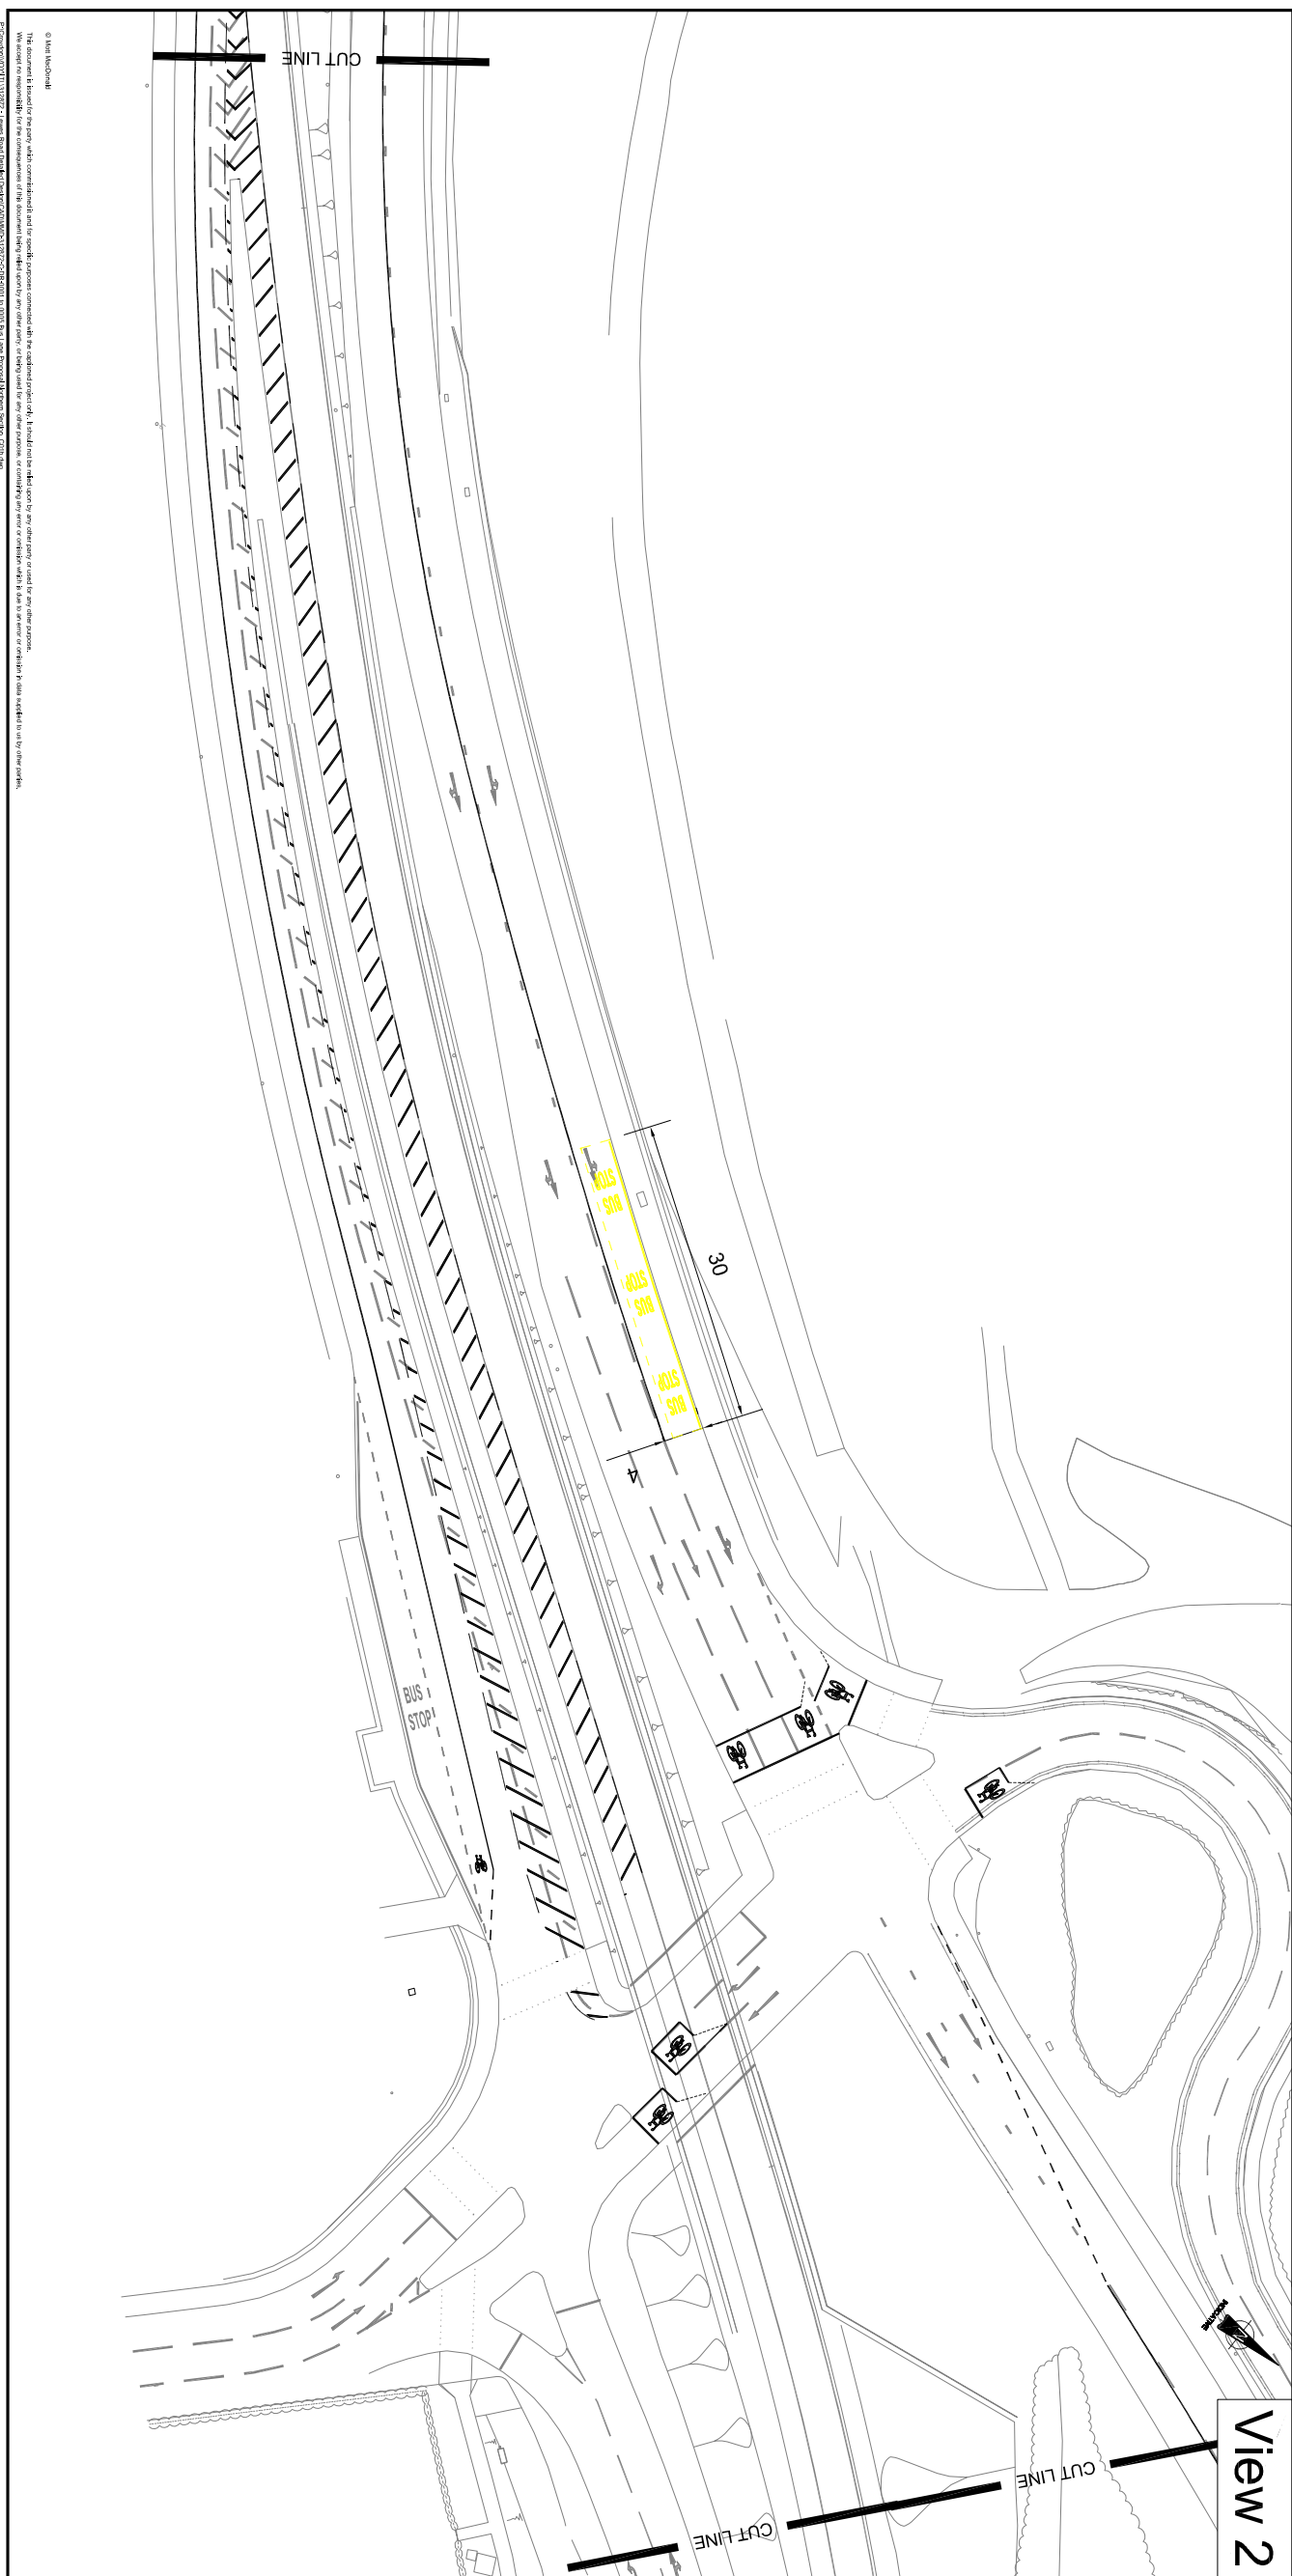

View 2

Notes

- Key to symbols
- 1.000
 - 1.001
Reference drawings

DRAFT
FOR DISCUSSION ONLY

Rev	Date	Drawn	Description	Rev	Date	Checked	Description
P4	13/06/2012	DW	Final Issue	RH			
T3	30/08/2012	UDY	Revised following client feedback	RH			
P2	14/08/2012	RB	Revised following client feedback	RH			
01	31/07/2012	UDY	Final Issue	RH			



Mott MacDonald
Civil Engineering
www.mottmac.com

Client
**Lewes Road
Detailed Design
Initial Design
Page 4 of 5**

Design	Checked	Approved	Rev
Designed	Checked	Approved	Rev
Drawn	Checked	Approved	Rev
Eng check	Checked	Approved	Rev
Scale at A0	1:250	PRE	P4

Drawing Number
MMD-312872-C-DR-0004

© Mott MacDonald


