


**Generic Notes**

- All dimensions are in mm, unless stated otherwise.
- Any errors or omissions to be notified to BHCC Property & Design immediately.
- This drawing is for Planning purposes only, do not build from this drawing.

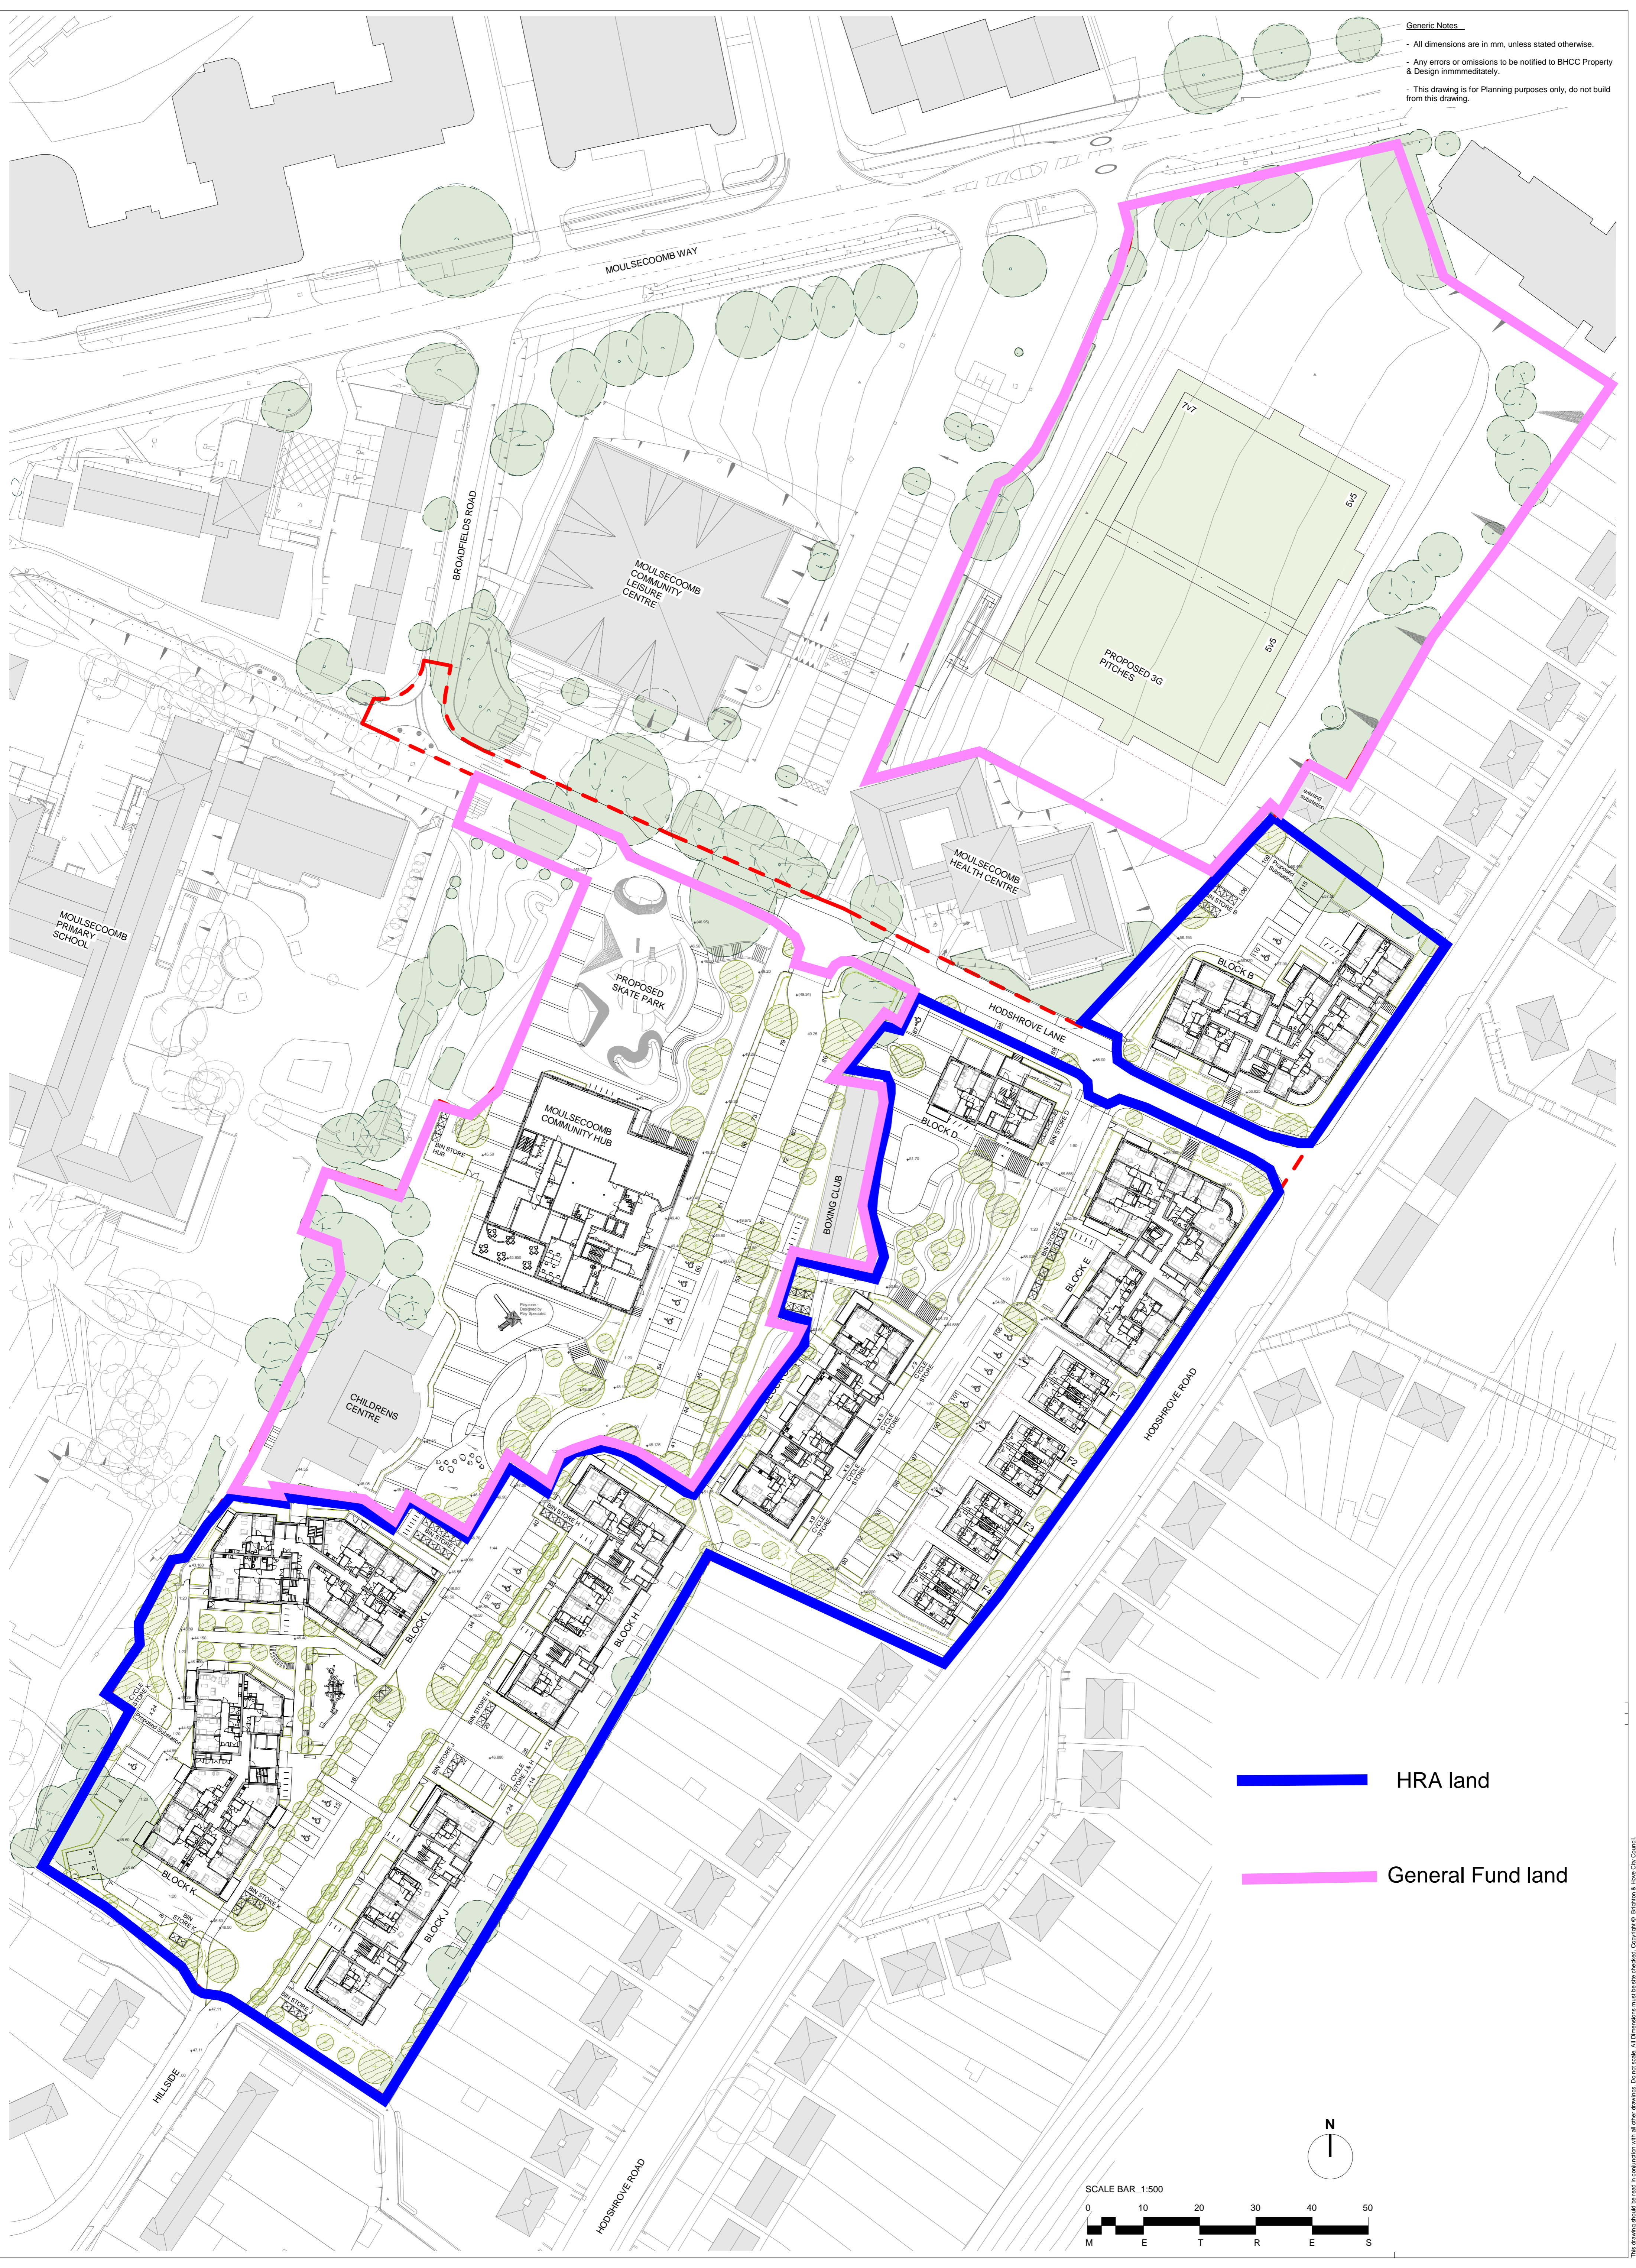

**HRA land**

**General Fund land**

